




FUNCTIONS/MATERIAL:
W: FRAMED WALL
F: FRAMED WALL - FIRE RATED
4: 2x4 WOOD STUD
6: 2x6 WOOD STUD
1: SPECIAL DESIGNATION, SEE WALL ASSEMBLIES

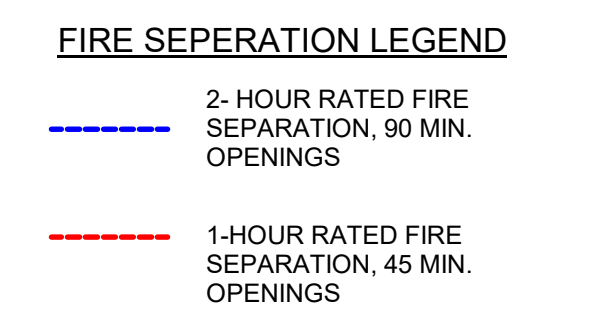


- GENERAL NOTES**
- DIMENSIONS TO EXISTING WALLS ARE TO FACE OF WALL. DIMENSIONS TO NEW WALLS ARE TO CENTER OF ASSEMBLY. SEE WALL TYPE DETAIL FOR WALL ASSEMBLY THICKNESS.
 - ALL FINISHES ARE TO BE CLASS-A FIRE AND SMOKE SPREAD.
 - ALL INSTALLATION OF FINISHES TO BE BASED ON MANUFACTURES GUIDELINES. CONTRACTOR TO PROVIDE BLOCKING BEHIND ALL MILLWORK.
 - ALL TILE IS TO BE INSTALLED ON APPROVED SUBSTRATE (CEMENT BOARD OR TILE BACKER) WITH A FLUID APPLIED WATERPROOFING IN WET AREAS THAT IS APPROVED FOR THE SUBSTRATE USED. CONCRETE FLOOR IS TO REMAIN EXPOSED AND BE CLEANED AND SEALED. CONTRACTOR IS RESPONSIBLE TO PROTECT SLAB DURING CONSTRUCTION AS NEEDED.
 - CONTRACTOR IS TO COORDINATE ALL LOUD AND DISTRUPTIVE CONSTRUCTION ACTIVITIES WITH THE OWNER AND LANDLORD AS NEEDED AND PROVIDE ACCOMMODATES AS NEEDED FOR THE ADJACENT TENANT SPACES WHICH MAY INCLUDE AFTER HOUR WORK FOR SUCH DISTRUPTIVE ACTIVITIES.

1 **LEVEL-1 FLOOR PLAN**
SCALE: 1/8" = 1'-0"
NORTH

12/2/2024 4:16:36 PM

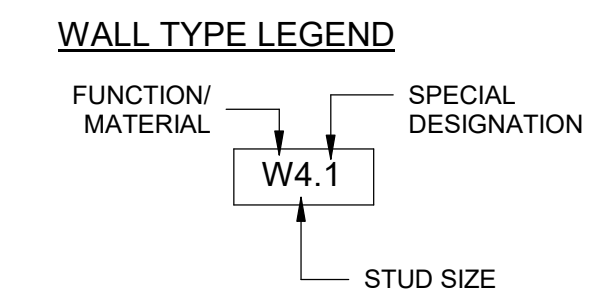
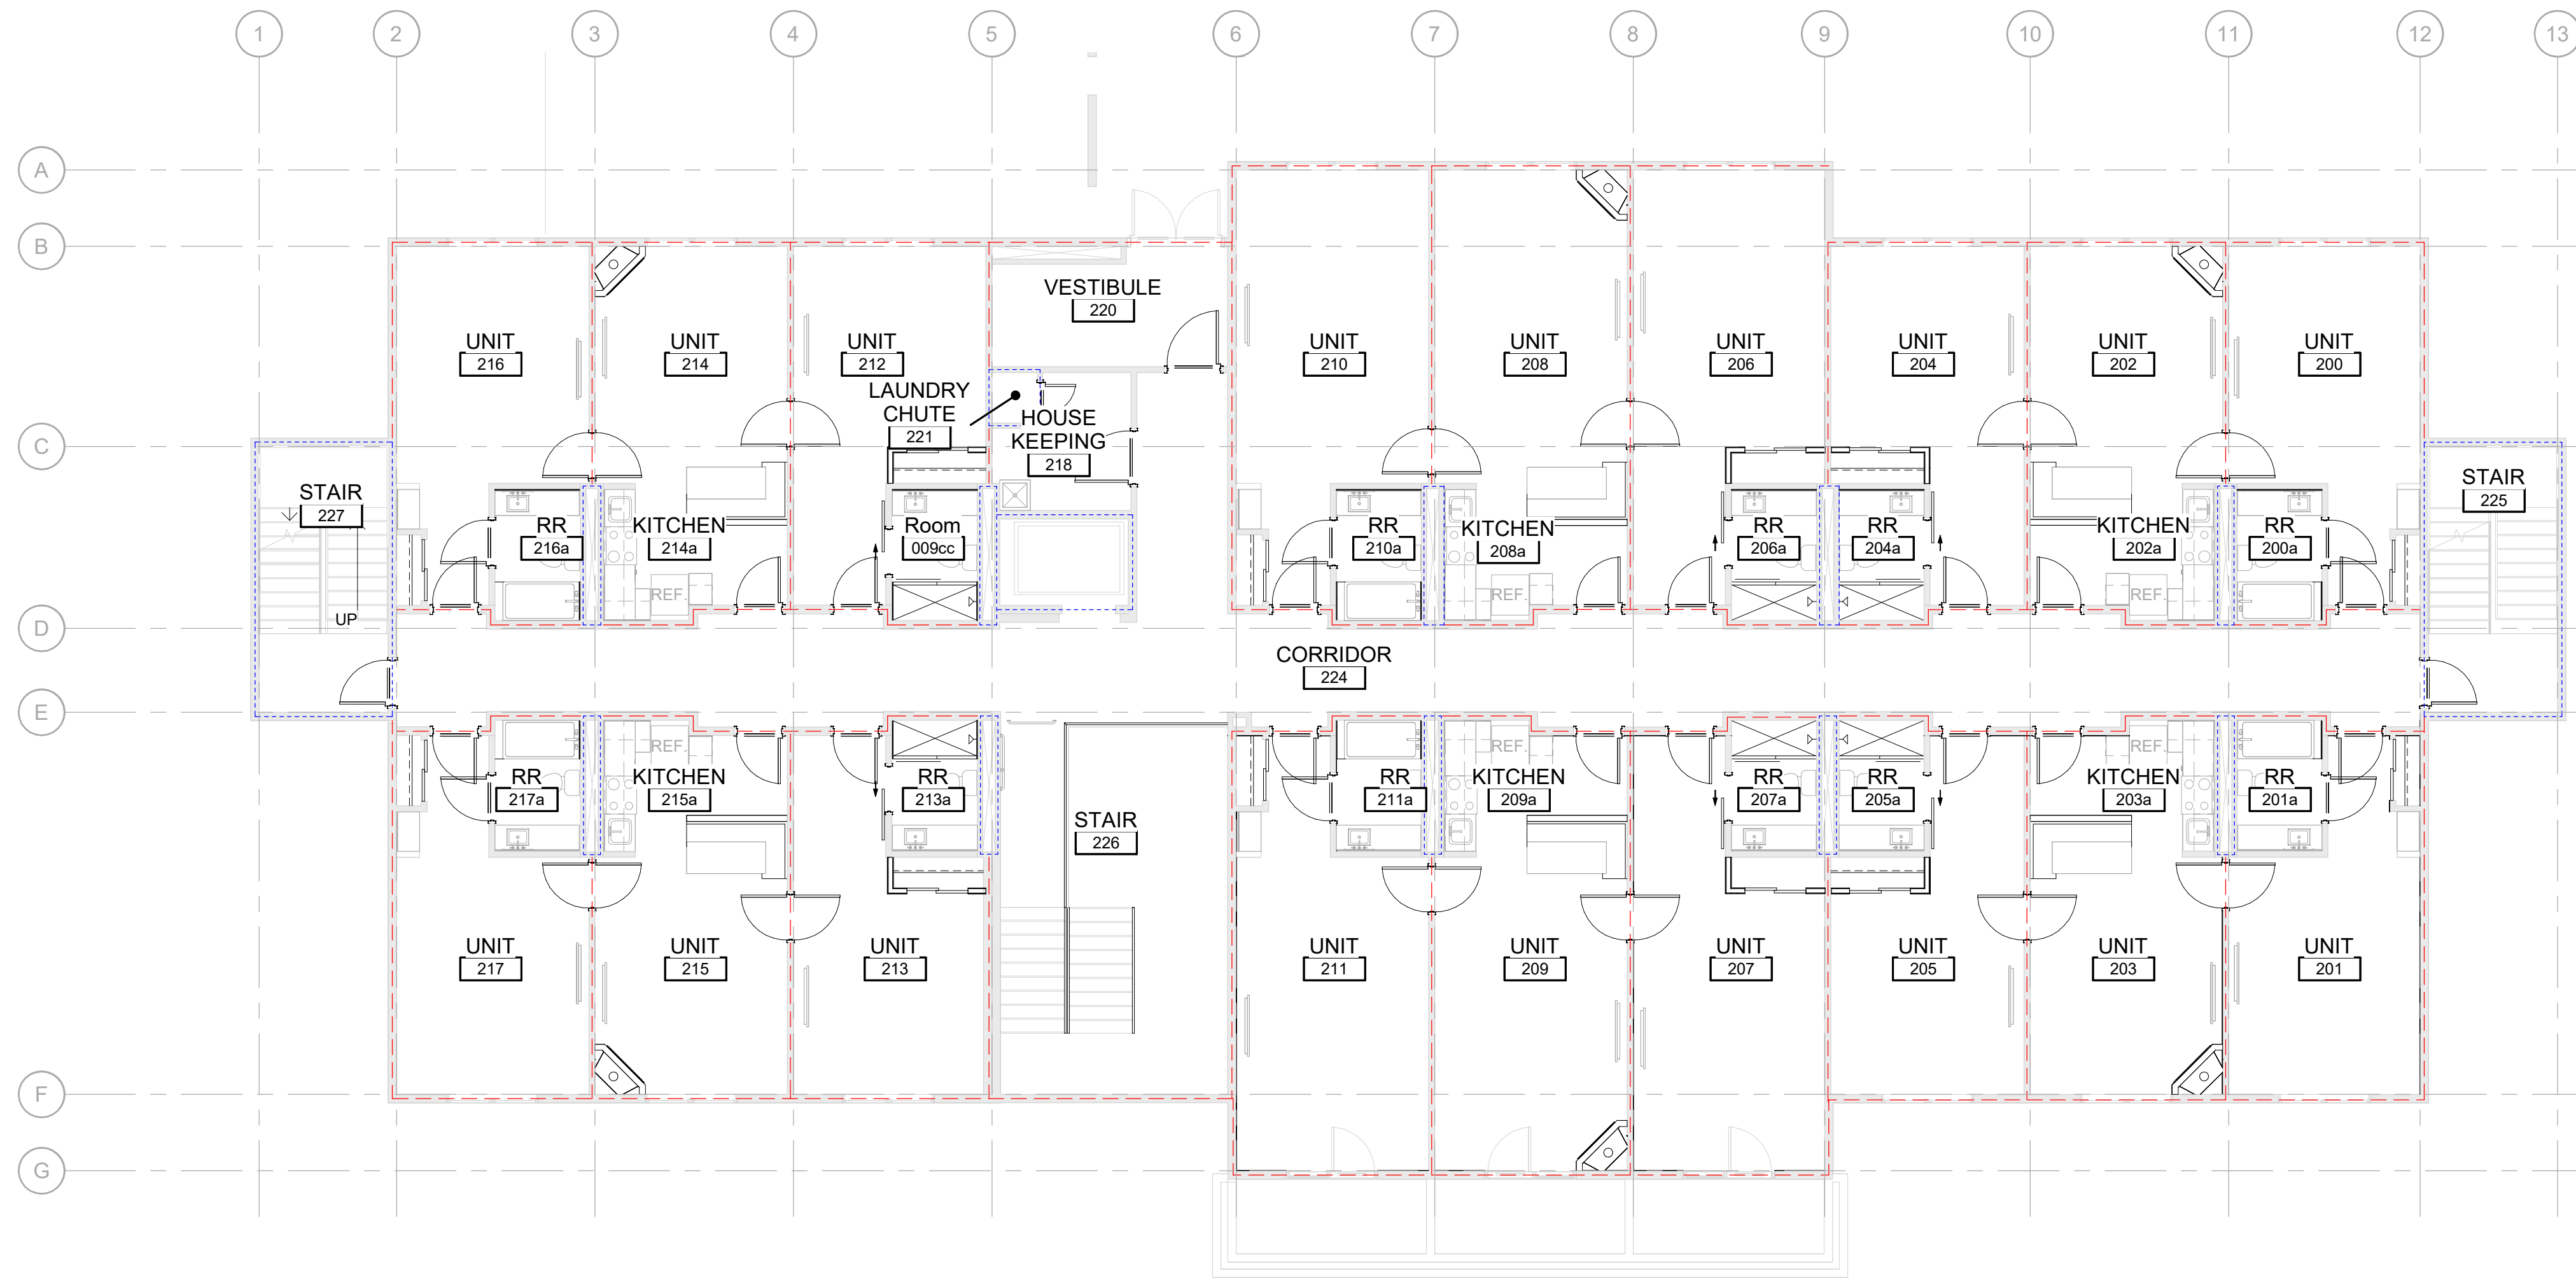


FUNCTIONS/MATERIAL:
 W: FRAMED WALL
 F: FRAMED WALL - FIRE RATED
 4: 2x4 WOOD STUD
 6: 2x6 WOOD STUD
 1: SPECIAL DESIGNATION, SEE WALL ASSEMBLIES

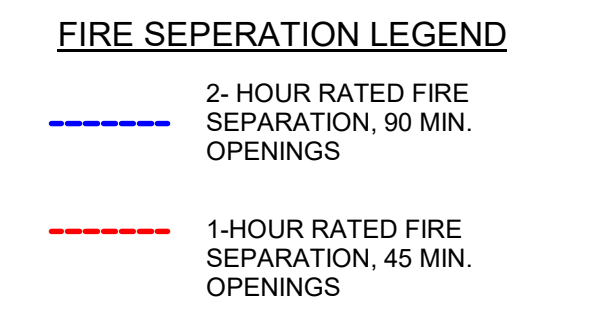


- GENERAL NOTES**
- DIMENSIONS TO EXISTING WALLS ARE TO FACE OF WALL. DIMENSIONS TO NEW WALLS ARE TO CENTER OF ASSEMBLY. SEE WALL TYPE DETAIL FOR WALL ASSEMBLY THICKNESS.
 - ALL FINISHES ARE TO BE CLASS-A FIRE AND SMOKE SPREAD.
 - ALL INSTALLATION OF FINISHES TO BE BASED ON MANUFACTURES GUIDELINES. CONTRACTOR TO PROVIDE BLOCKING BEHIND ALL MILLWORK.
 - ALL TILE IS TO BE INSTALLED ON APPROVED SUBSTRATE (CEMENT BOARD OR TILE BACKER) WITH A FLUID APPLIED WATERPROOFING IN WET AREAS THAT IS APPROVED FOR THE SUBSTRATE USED. CONCRETE FLOOR IS TO REMAIN EXPOSED AND BE CLEANED AND SEALED. CONTRACTOR IS RESPONSIBLE TO PROTECT SLAB DURING CONSTRUCTION AS NEEDED.
 - CONTRACTOR IS TO COORDINATE ALL LOUD AND DISRUPTIVE CONSTRUCTION ACTIVITIES WITH THE OWNER AND LANDLORD AS NEEDED AND PROVIDE ACCOMMODATES AS NEEDED FOR THE ADJACENT TENANT SPACES WHICH MAY INCLUDE AFTER HOUR WORK FOR SUCH DISRUPTIVE ACTIVITIES.

1 LEVEL-2 FLOOR PLAN
 SCALE: 1/8" = 1'-0"

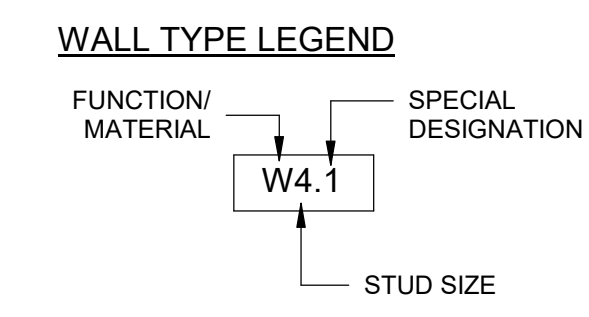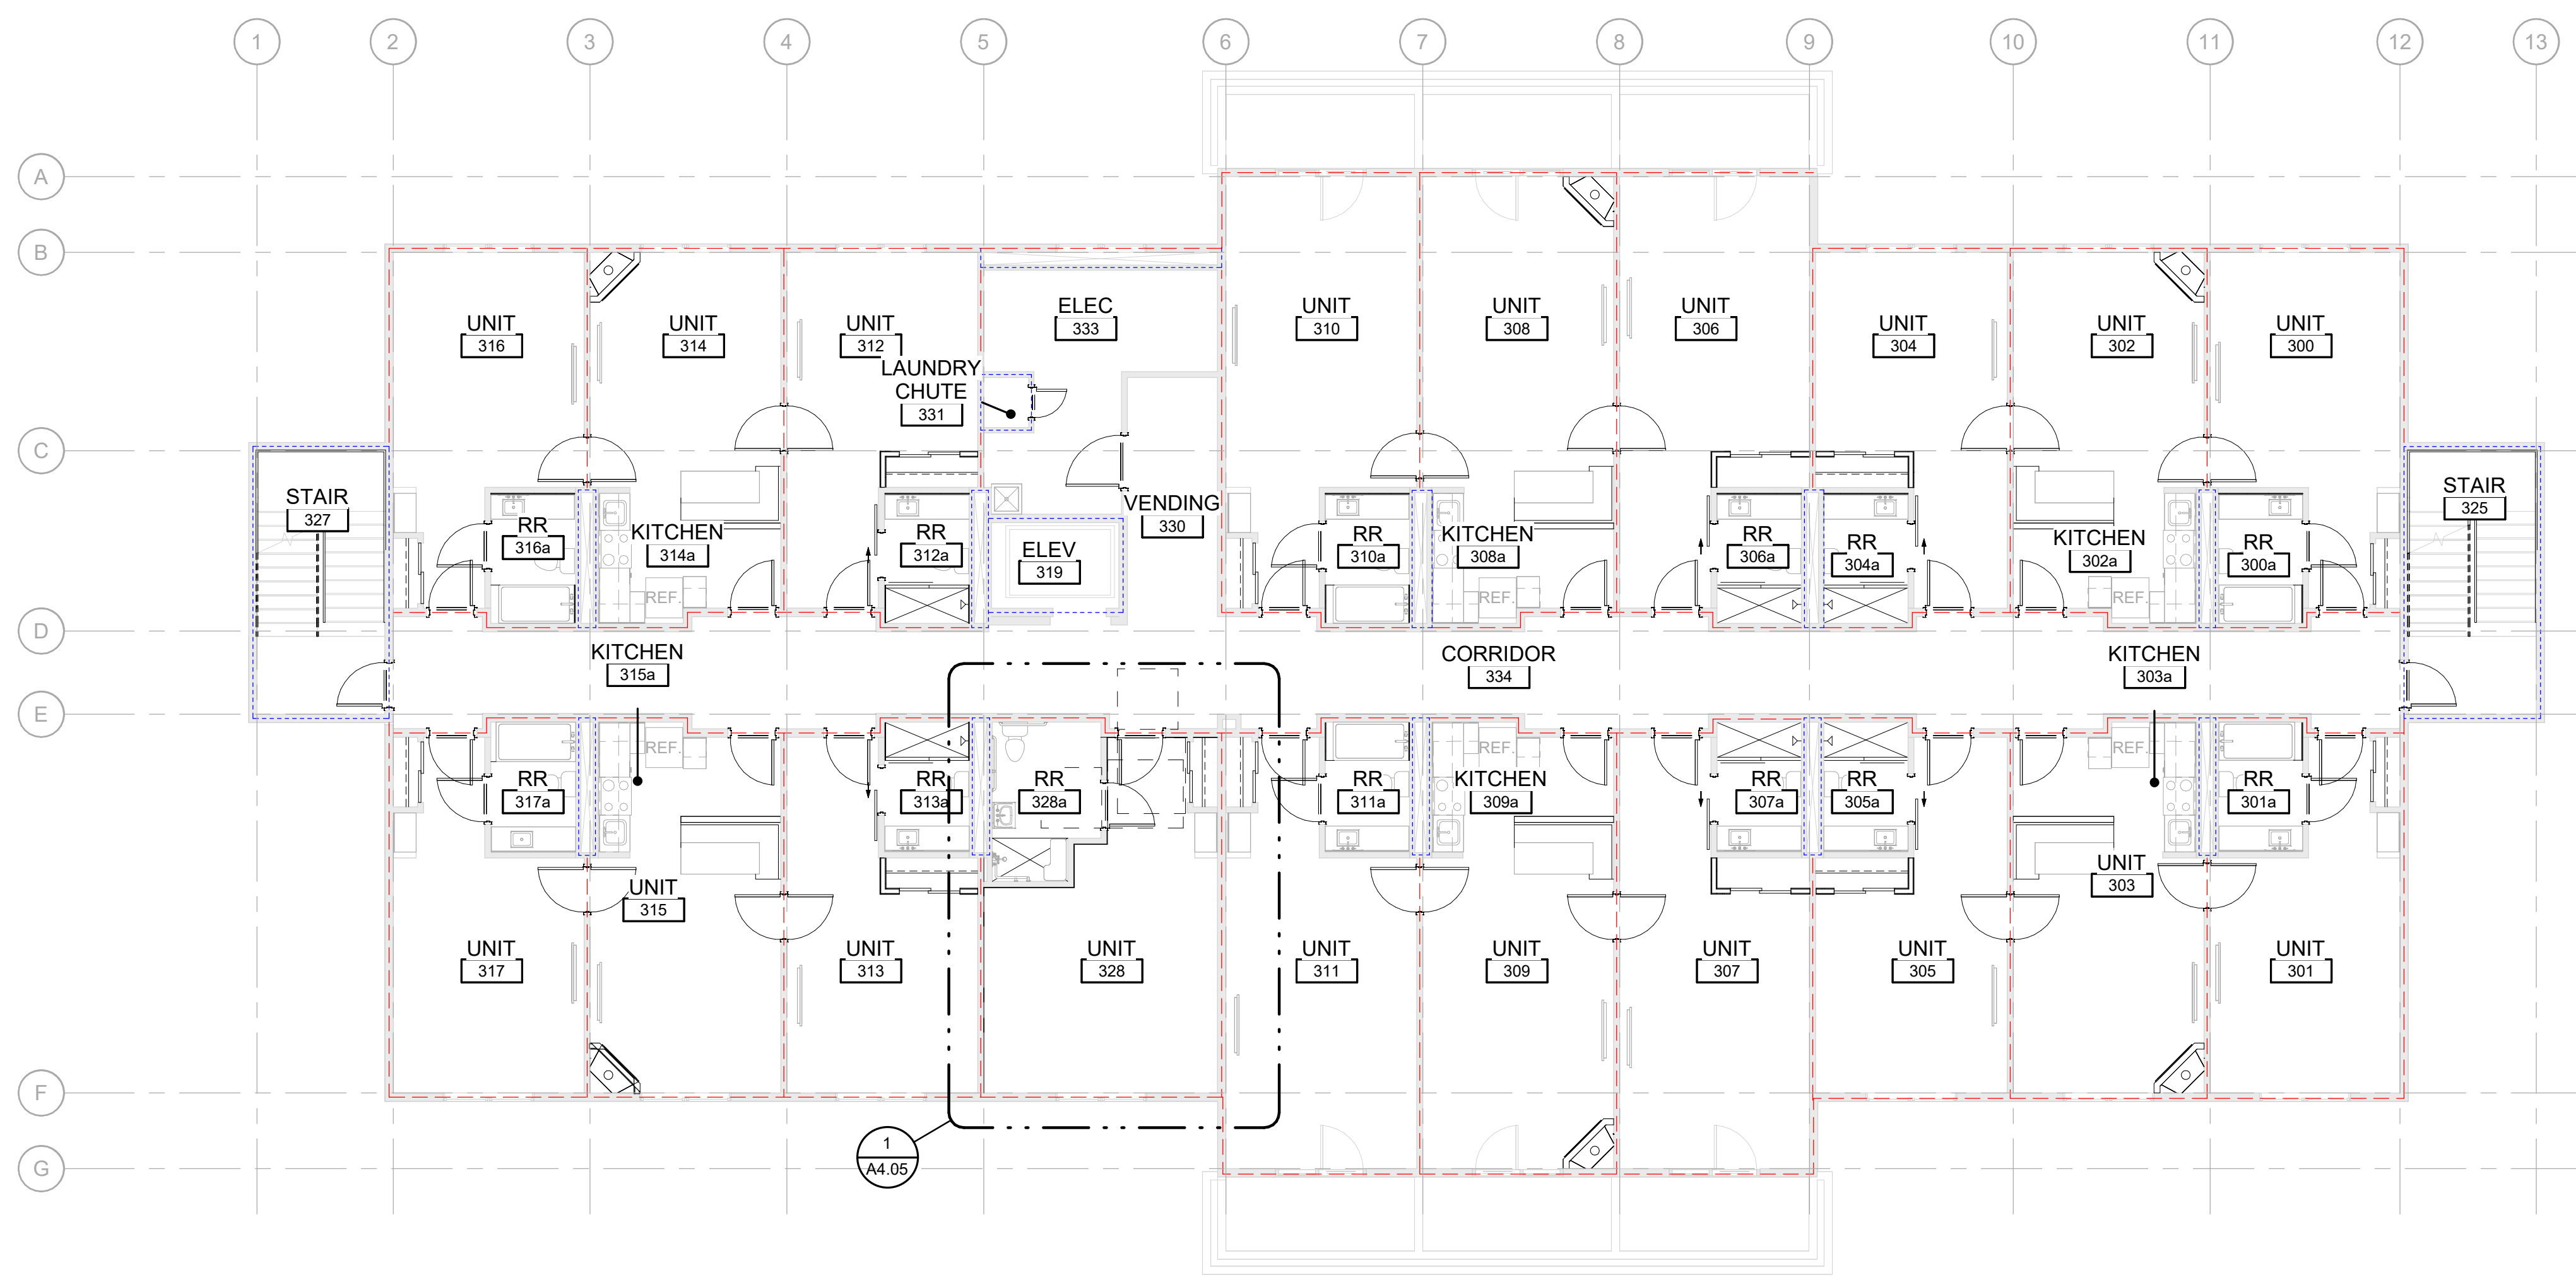



FUNCTIONS/MATERIAL:
 W: FRAMED WALL
 F: FRAMED WALL - FIRE RATED
 4: 2x4 WOOD STUD
 6: 2x6 WOOD STUD
 1: SPECIAL DESIGNATION, SEE WALL ASSEMBLIES

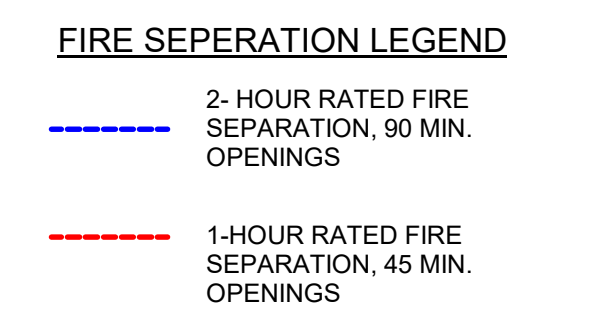


- GENERAL NOTES**
- DIMENSIONS TO EXISTING WALLS ARE TO FACE OF WALL. DIMENSIONS TO NEW WALLS ARE TO CENTER OF ASSEMBLY. SEE WALL TYPE DETAIL FOR WALL ASSEMBLY THICKNESS
 - ALL FINISHES ARE TO BE CLASS-A FIRE AND SMOKE SPREAD
 - ALL INSTALLATION OF FINISHES TO BE BASED ON MANUFACTURES GUIDELINES. CONTRACTOR TO PROVIDE BLOCKING BEHIND ALL MILLWORK
 - ALL TILE IS TO BE INSTALLED ON APPROVED SUBSTRATE (CEMENT BOARD OR TILE BACKER) WITH A FLUID APPLIED WATERPROOFING IN WET AREAS THAT IS APPROVED FOR THE SUBSTRATE USED. CONCRETE FLOOR IS TO REMAIN EXPOSED AND BE CLEANED AND SEALED. CONTRACTOR IS RESPONSIBLE TO PROTECT SLAB DURING CONSTRUCTION AS NEEDED.
 - CONTRACTOR IS TO COORDINATE ALL LOUD AND DISTRUPTIVE CONSTRUCTION ACTIVITIES WITH THE OWNER AND LANDLORD AS NEEDED AND PROVIDE ACCOMMODATES AS NEEDED FOR THE ADJACENT TENANT SPACES WHICH MAY INCLUDE AFTER HOUR WORK FOR SUCH DISTRUPTIVE ACTIVITIES

1 LEVEL-3 FLOOR PLAN
 SCALE: 1/8" = 1'-0"

12/2/2024 4:16:38 PM

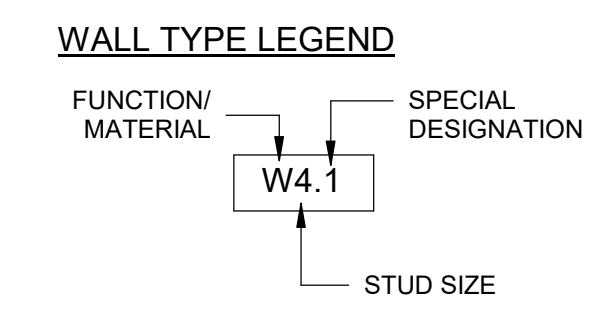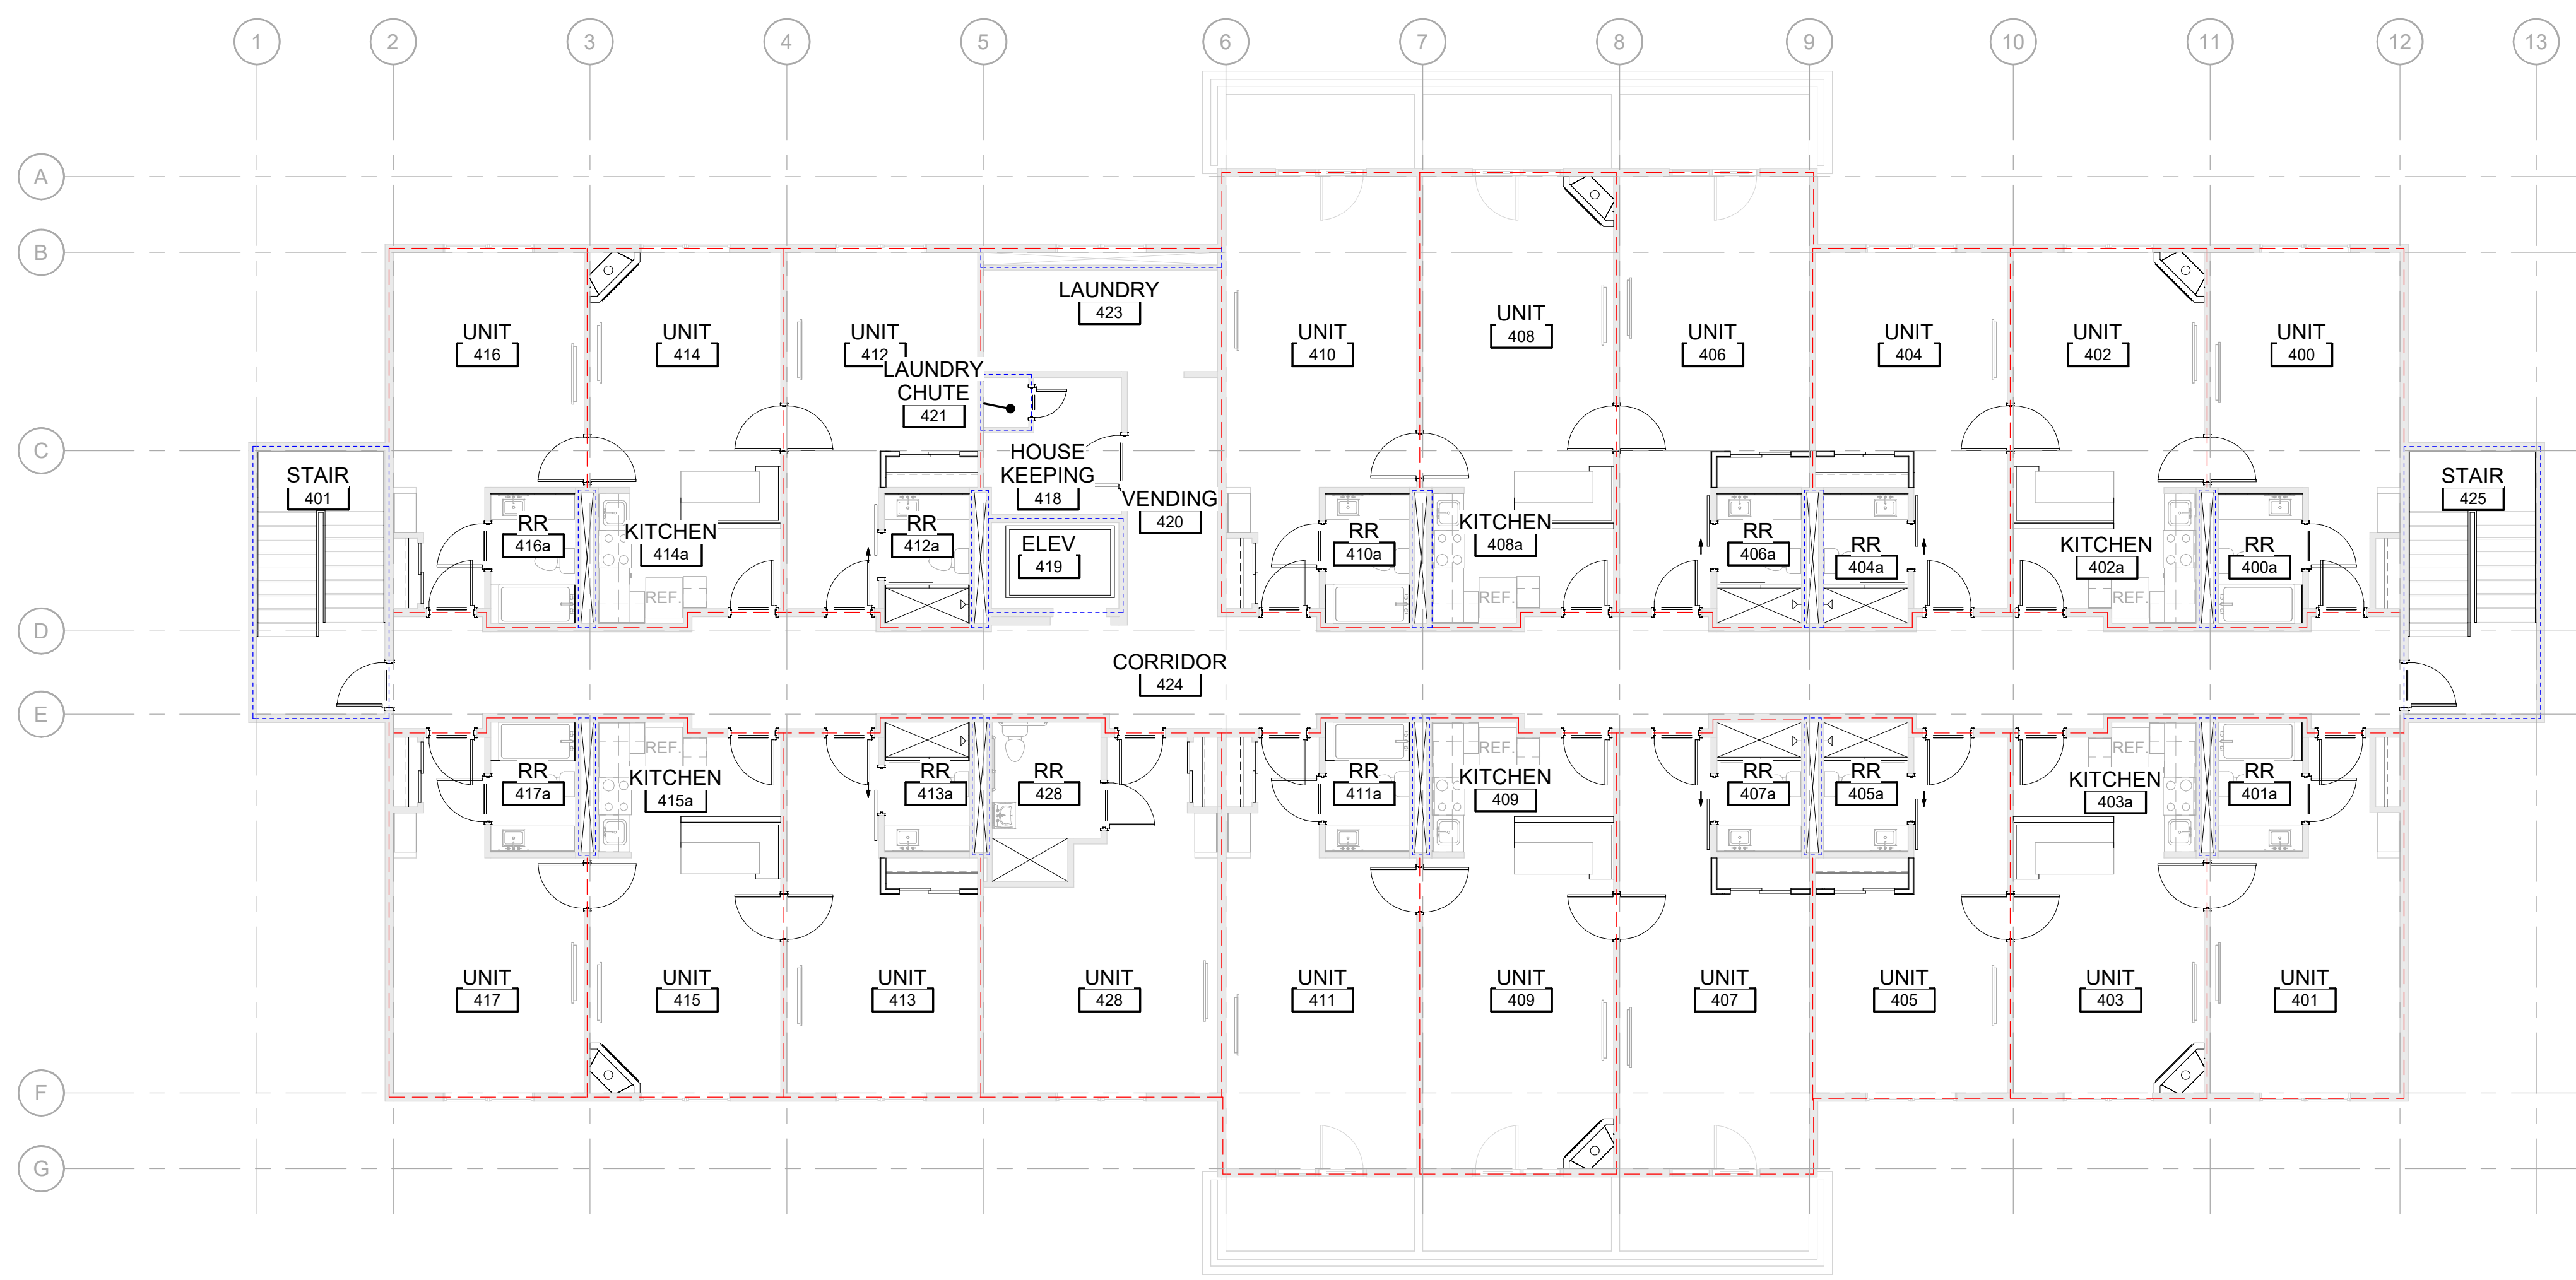



FUNCTIONS/MATERIAL:
W: FRAMED WALL
F: FRAMED WALL - FIRE RATED
4: 2x4 WOOD STUD
6: 2x6 WOOD STUD
1: SPECIAL DESIGNATION, SEE WALL ASSEMBLIES

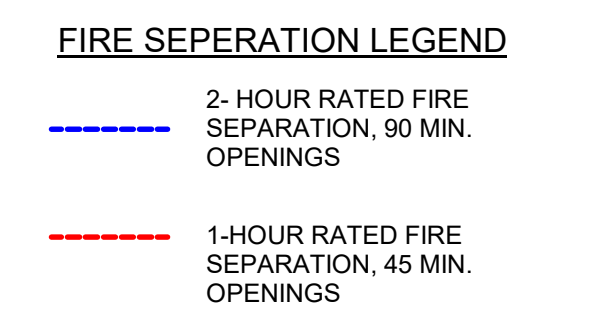


- GENERAL NOTES**
- DIMENSIONS TO EXISTING WALLS ARE TO FACE OF WALL. DIMENSIONS TO NEW WALLS ARE TO CENTER OF ASSEMBLY. SEE WALL TYPE DETAIL FOR WALL ASSEMBLY THICKNESS.
 - ALL FINISHES ARE TO BE CLASS-A FIRE AND SMOKE SPREAD.
 - ALL INSTALLATION OF FINISHES TO BE BASED ON MANUFACTURES GUIDELINES. CONTRACTOR TO PROVIDE BLOCKING BEHIND ALL MILLWORK.
 - ALL TILE IS TO BE INSTALLED ON APPROVED SUBSTRATE (CEMENT BOARD OR TILE BACKER) WITH A FLUID APPLIED WATERPROOFING IN WET AREAS THAT IS APPROVED FOR THE SUBSTRATE USED. CONCRETE FLOOR IS TO REMAIN EXPOSED AND BE CLEANED AND SEALED. CONTRACTOR IS RESPONSIBLE TO PROTECT SLAB DURING CONSTRUCTION AS NEEDED.
 - CONTRACTOR IS TO COORDINATE ALL LOUD AND DISTRUPTIVE CONSTRUCTION ACTIVITIES WITH THE OWNER AND LANDLORD AS NEEDED AND PROVIDE ACCOMMODATES AS NEEDED FOR THE ADJACENT TENANT SPACES WHICH MAY INCLUDE AFTER HOUR WORK FOR SUCH DISTRUPTIVE ACTIVITIES.

1 LEVEL-4 FLOOR PLAN
SCALE: 1/8" = 1'-0"
NORTH

12/2/2024 4:16:39 PM

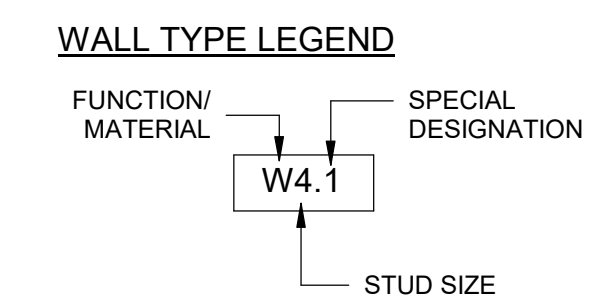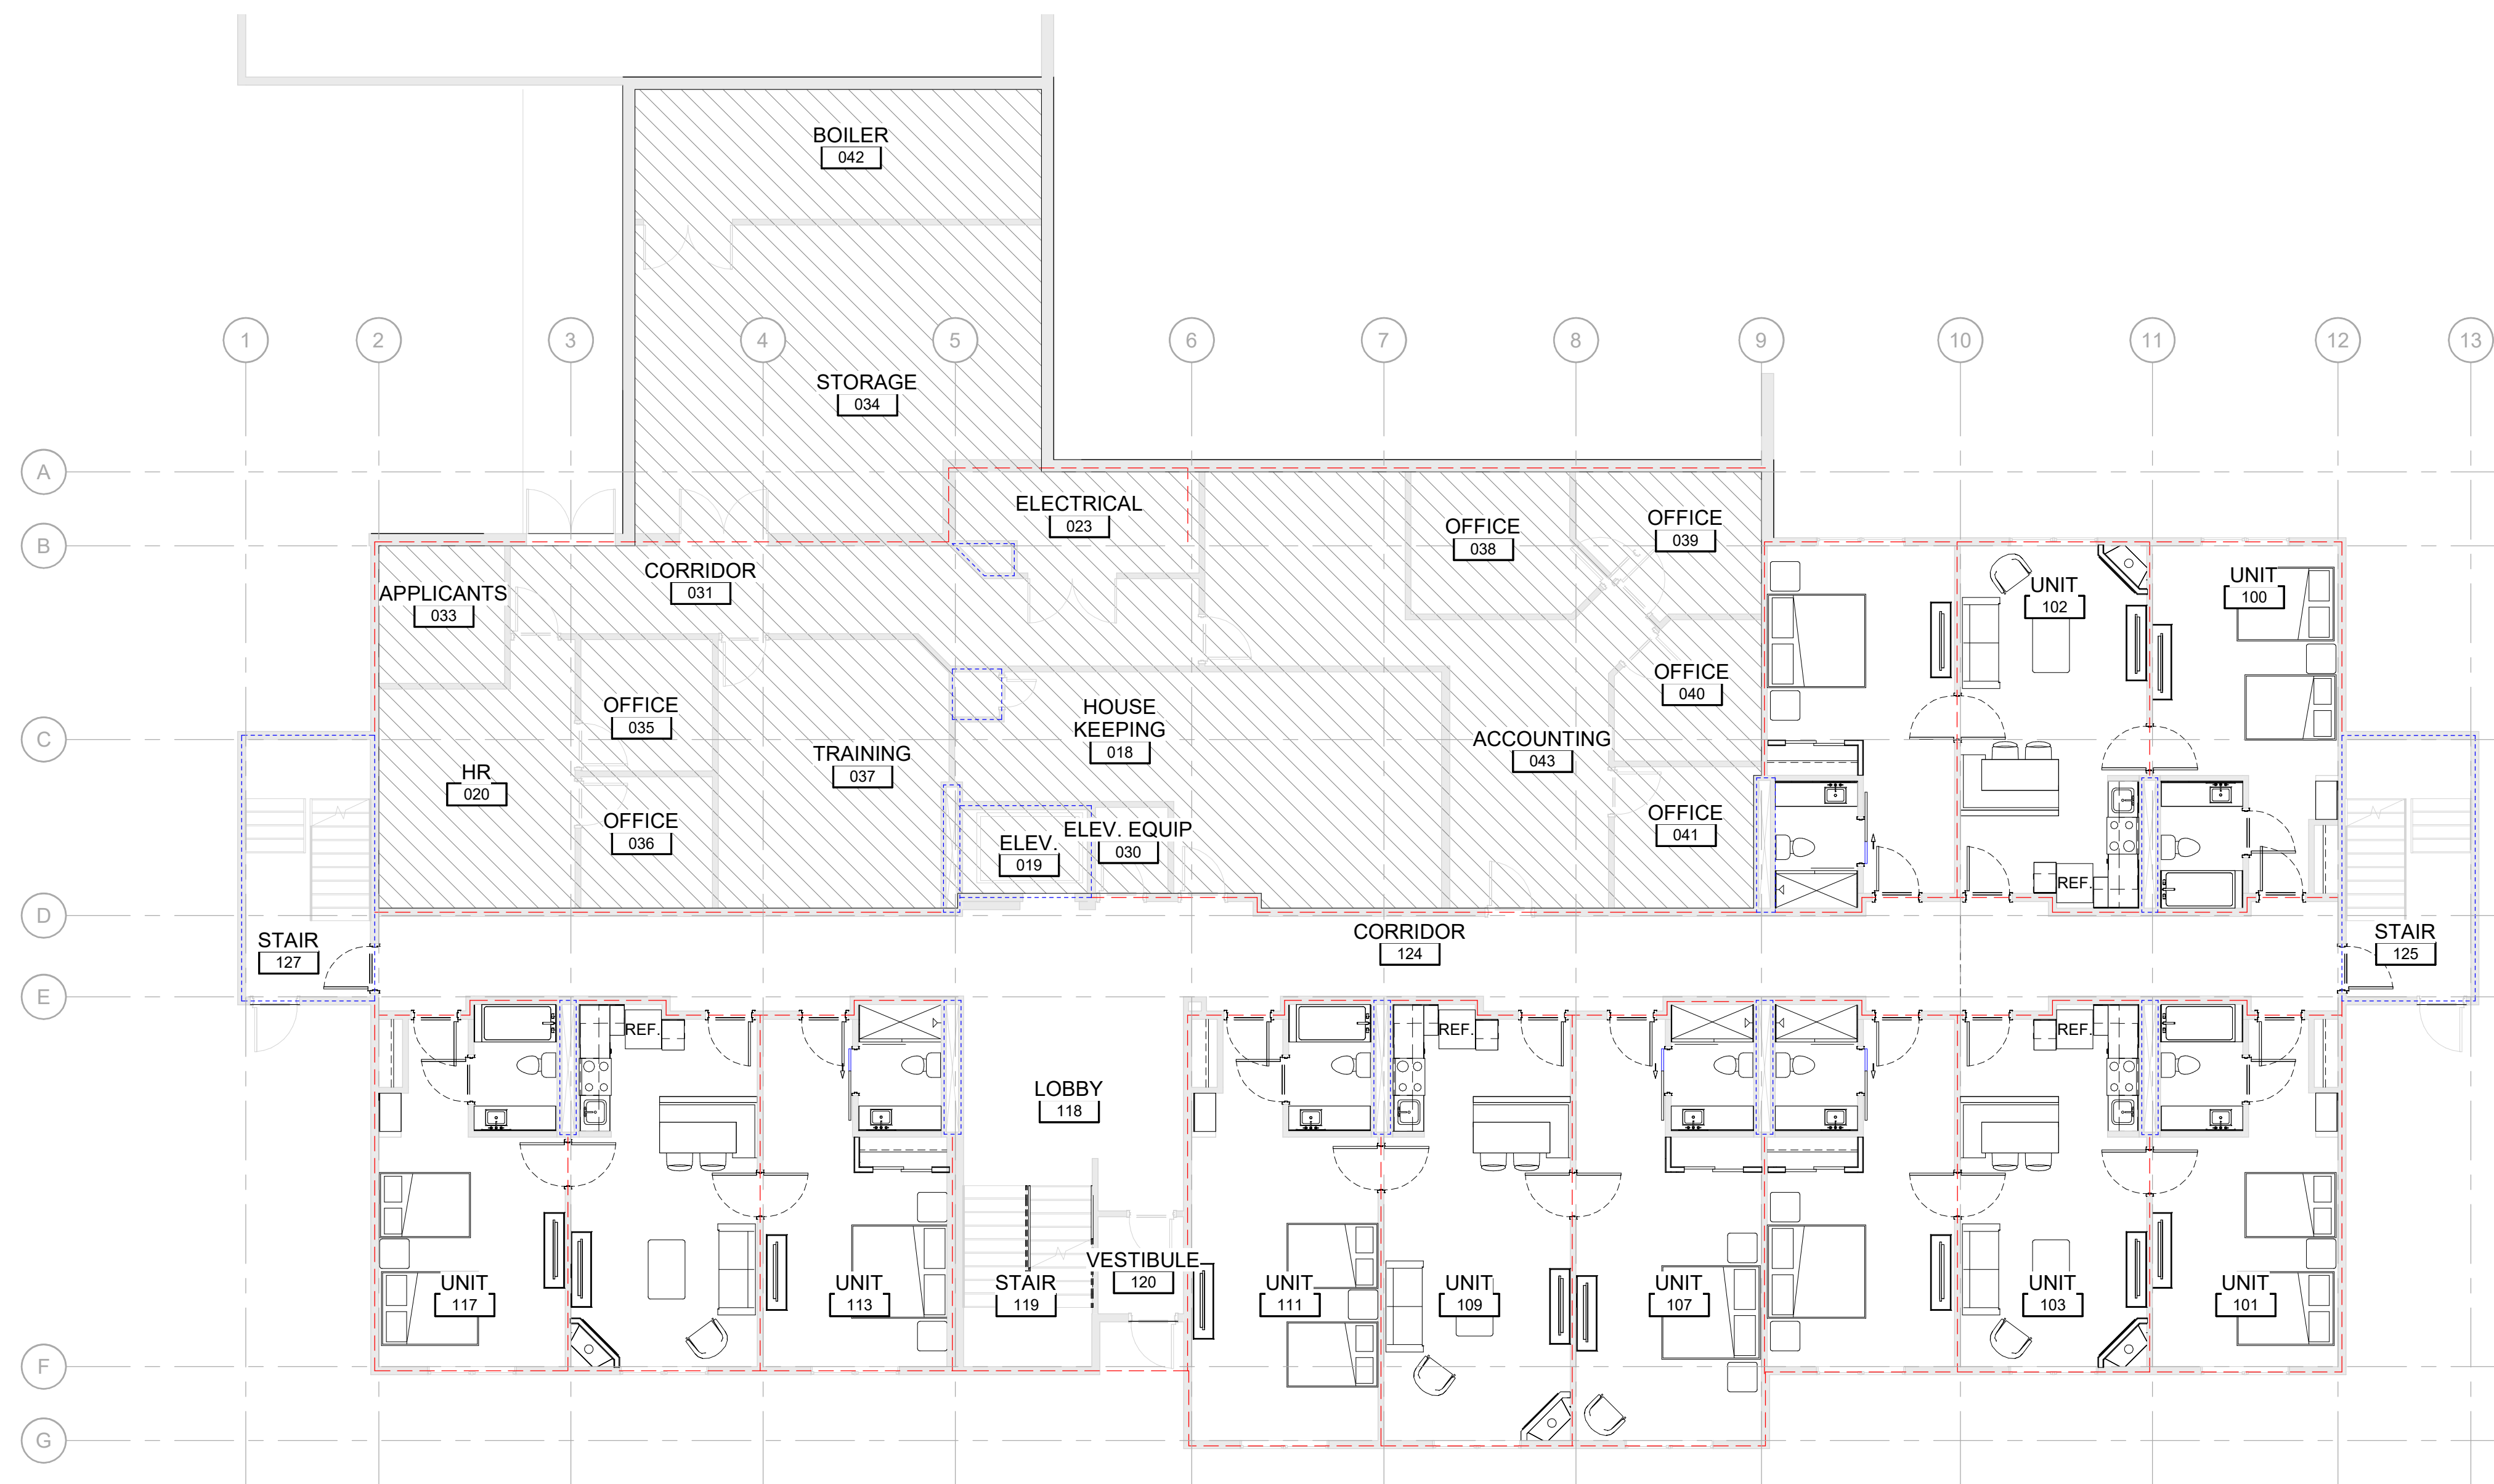


FUNCTIONS/MATERIAL:
 W: FRAMED WALL
 F: FRAMED WALL - FIRE RATED
 4: 2x4 WOOD STUD
 6: 2x6 WOOD STUD
 1: SPECIAL DESIGNATION, SEE WALL ASSEMBLIES

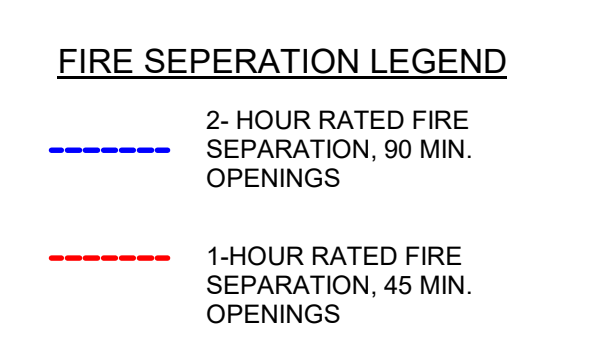


- GENERAL NOTES**
- DIMENSIONS TO EXISTING WALLS ARE TO FACE OF WALL. DIMENSIONS TO NEW WALLS ARE TO CENTER OF ASSEMBLY. SEE WALL TYPE DETAIL FOR WALL ASSEMBLY THICKNESS.
 - ALL FINISHES ARE TO BE CLASS-A FIRE AND SMOKE SPREAD.
 - ALL INSTALLATION OF FINISHES TO BE BASED ON MANUFACTURES GUIDELINES. CONTRACTOR TO PROVIDE BLOCKING BEHIND ALL MILLWORK.
 - ALL TILE IS TO BE INSTALLED ON APPROVED SUBSTRATE (CEMENT BOARD OR TILE BACKER) WITH A FLUID APPLIED WATERPROOFING IN WET AREAS THAT IS APPROVED FOR THE SUBSTRATE USED. CONCRETE FLOOR IS TO REMAIN EXPOSED AND BE CLEANED AND SEALED. CONTRACTOR IS RESPONSIBLE TO PROTECT SLAB DURING CONSTRUCTION AS NEEDED.
 - CONTRACTOR IS TO COORDINATE ALL LOUD AND DISTRUPTIVE CONSTRUCTION ACTIVITIES WITH THE OWNER AND LANDLORD AS NEEDED AND PROVIDE ACCOMMODATES AS NEEDED FOR THE ADJACENT TENANT SPACES WHICH MAY INCLUDE AFTER HOUR WORK FOR SUCH DISTRUPTIVE ACTIVITIES.

1 LEVEL-1 FURNISHINGS PLAN
 SCALE: 1/8" = 1'-0"

#	Description	Date

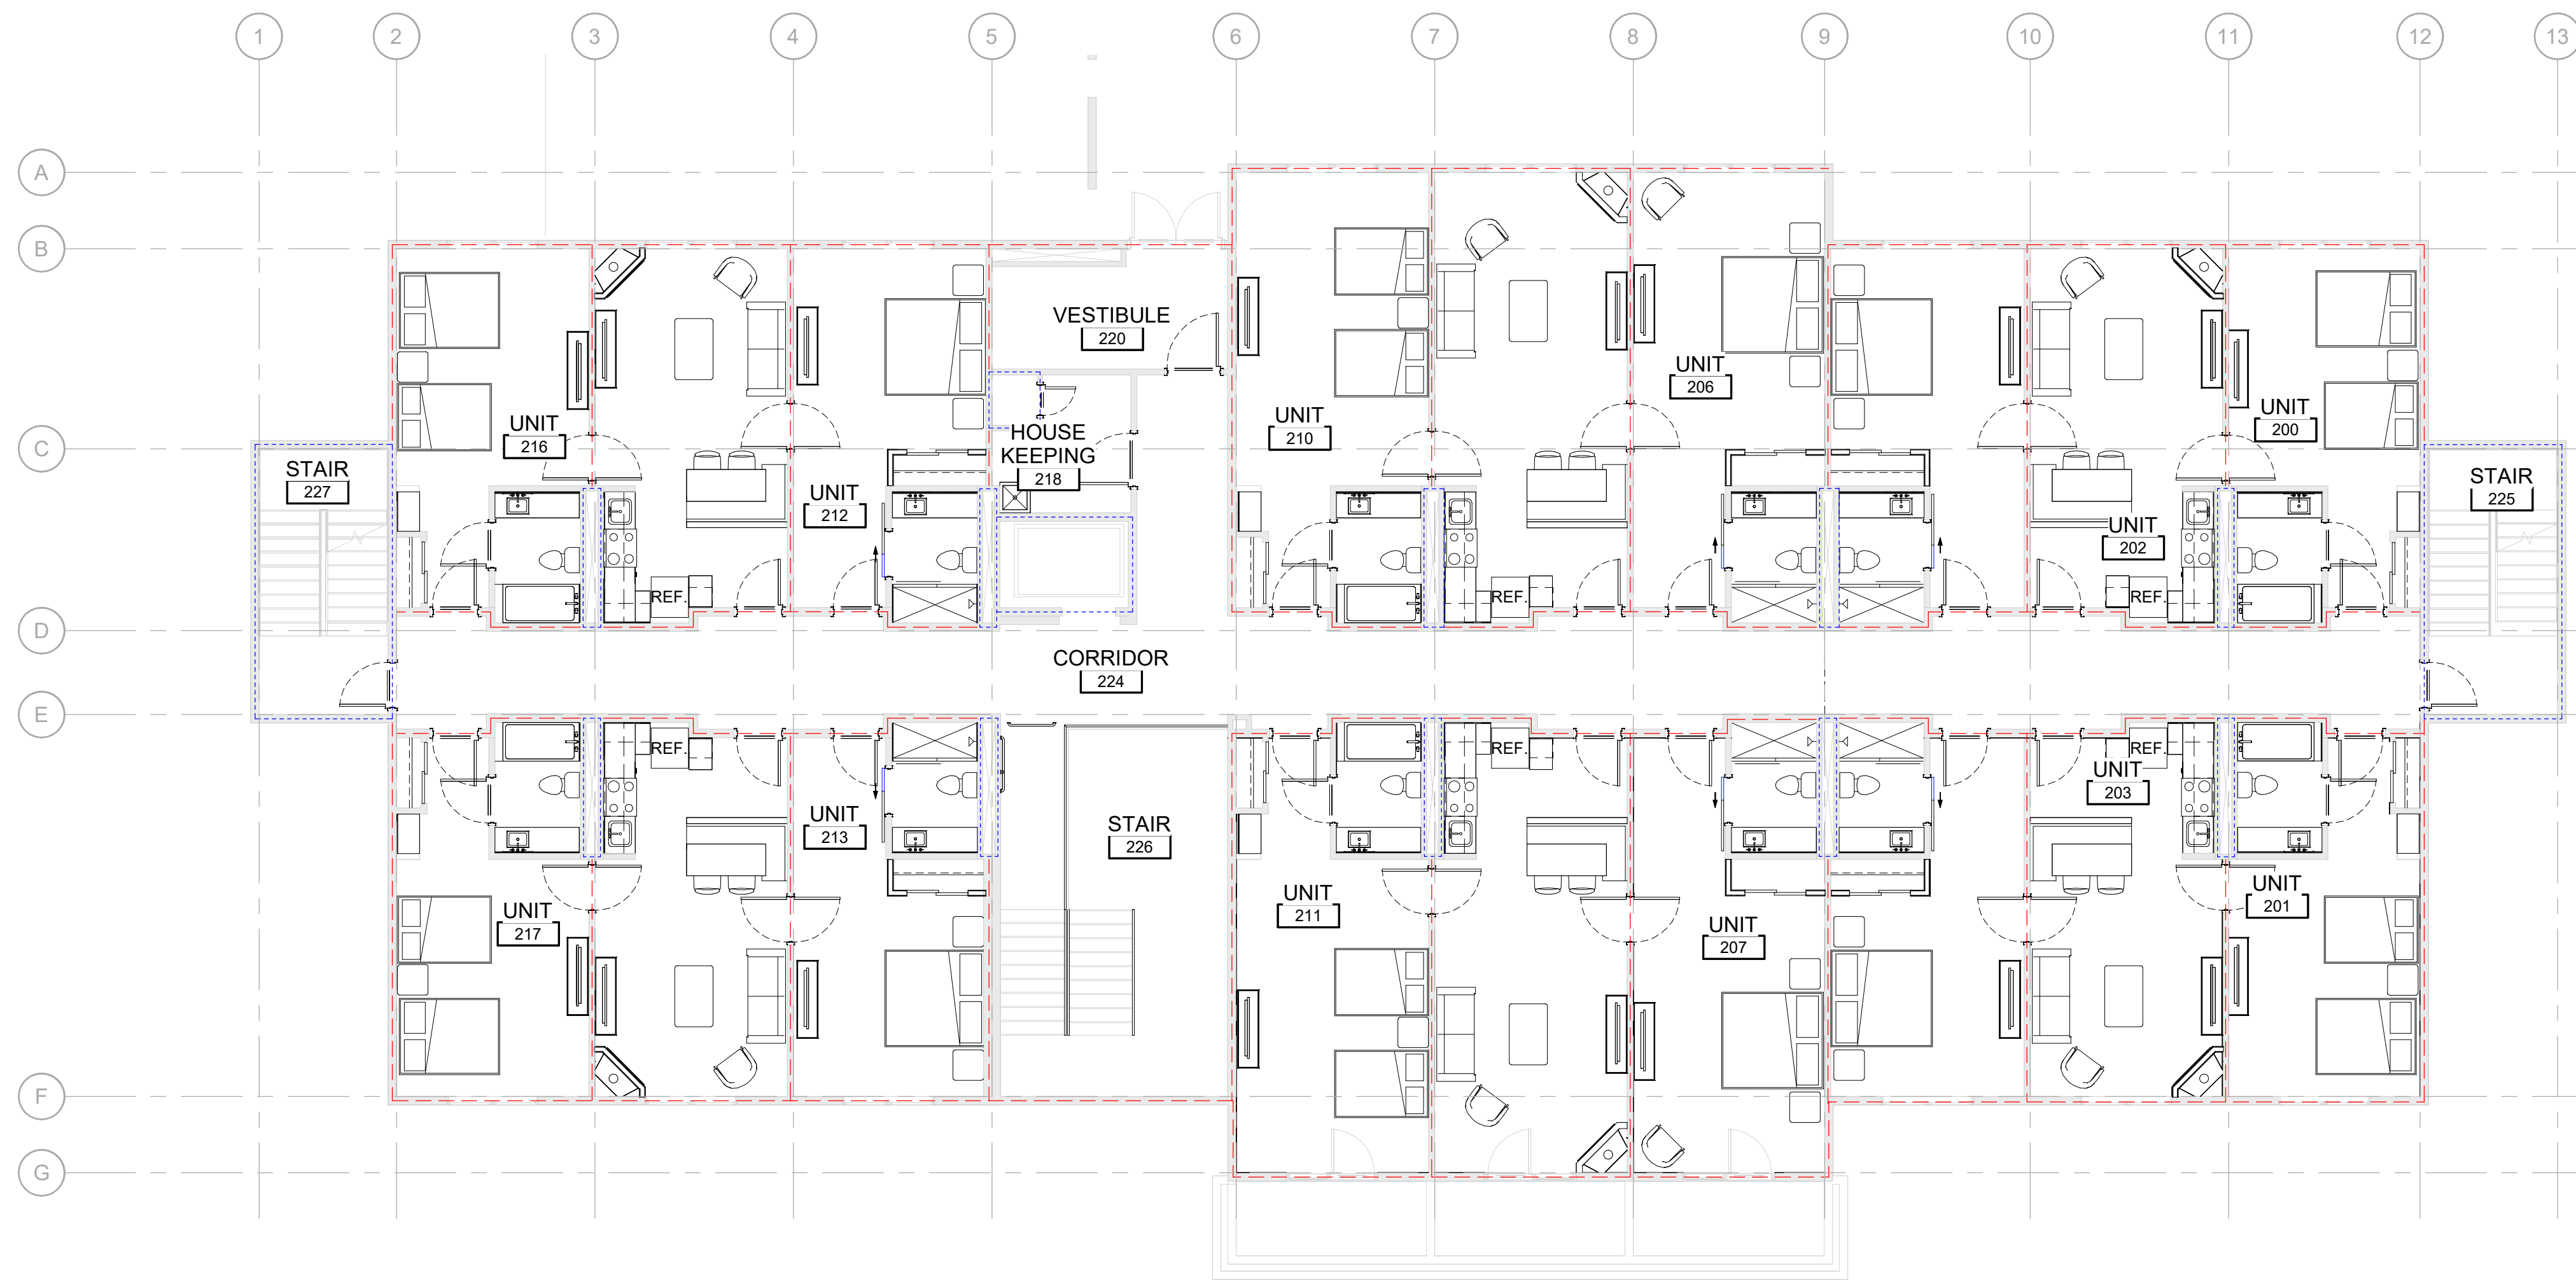

WALL TYPE LEGEND

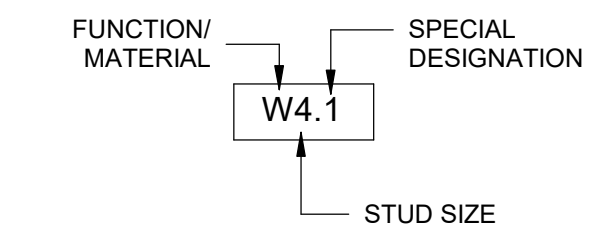

FUNCTIONS/MATERIAL:
W: FRAMED WALL
F: FRAMED WALL - FIRE RATED
4: 2x4 WOOD STUD
6: 2x6 WOOD STUD
1: SPECIAL DESIGNATION,
SEE WALL ASSEMBLIES

FIRE SEPERATION LEGEND



--- 2- HOUR RATED FIRE SEPERATION, 90 MIN. OPENINGS
--- 1-HOUR RATED FIRE SEPERATION, 45 MIN. OPENINGS

GENERAL NOTES

- DIMENSIONS TO EXISTING WALLS ARE TO FACE OF WALL. DIMENSIONS TO NEW WALLS ARE TO CENTER OF ASSEMBLY. SEE WALL TYPE DETAIL FOR WALL ASSEMBLY THICKNESS
- ALL FINISHES ARE TO BE CLASS-A FIRE AND SMOKE SPREAD
- ALL INSTALLATION OF FINISHES TO BE BASED ON MANUFACTURES GUIDELINES. CONTRACTOR TO PROVIDE BLOCKING BEHIND ALL MILLWORK
- ALL TILE IS TO BE INSTALLED ON APPROVED SUBSTRATE (CEMENT BOARD OR TILE BACKER) WITH A FLUID APPLIED WATERPROOFING IN WET AREAS THAT IS APPROVED FOR THE SUBSTRATE USED. CONCRETE FLOOR IS TO REMAIN EXPOSED AND BE CLEANED AND SEALED. CONTRACTOR IS RESPONSIBLE TO PROTECT SLAB DURING CONSTRUCTION AS NEEDED.
- CONTRACTOR IS TO COORDINATE ALL LOUD AND DISTRUPTIVE CONSTRUCTION ACTIVITIES WITH THE OWNER AND LANDLORD AS NEEDED AND PROVIDE ACCOMMODATES AS NEEDED FOR THE ADJACENT TENANT SPACES WHICH MAY INCLUDE AFTER HOUR WORK FOR SUCH DISTRUPTIVE ACTIVITIES

1 LEVEL-2 FURNISHING PLAN

SCALE: 1/8" = 1'-0"

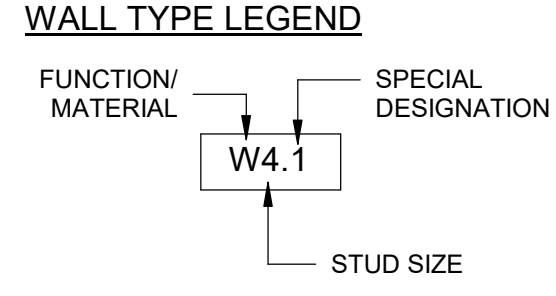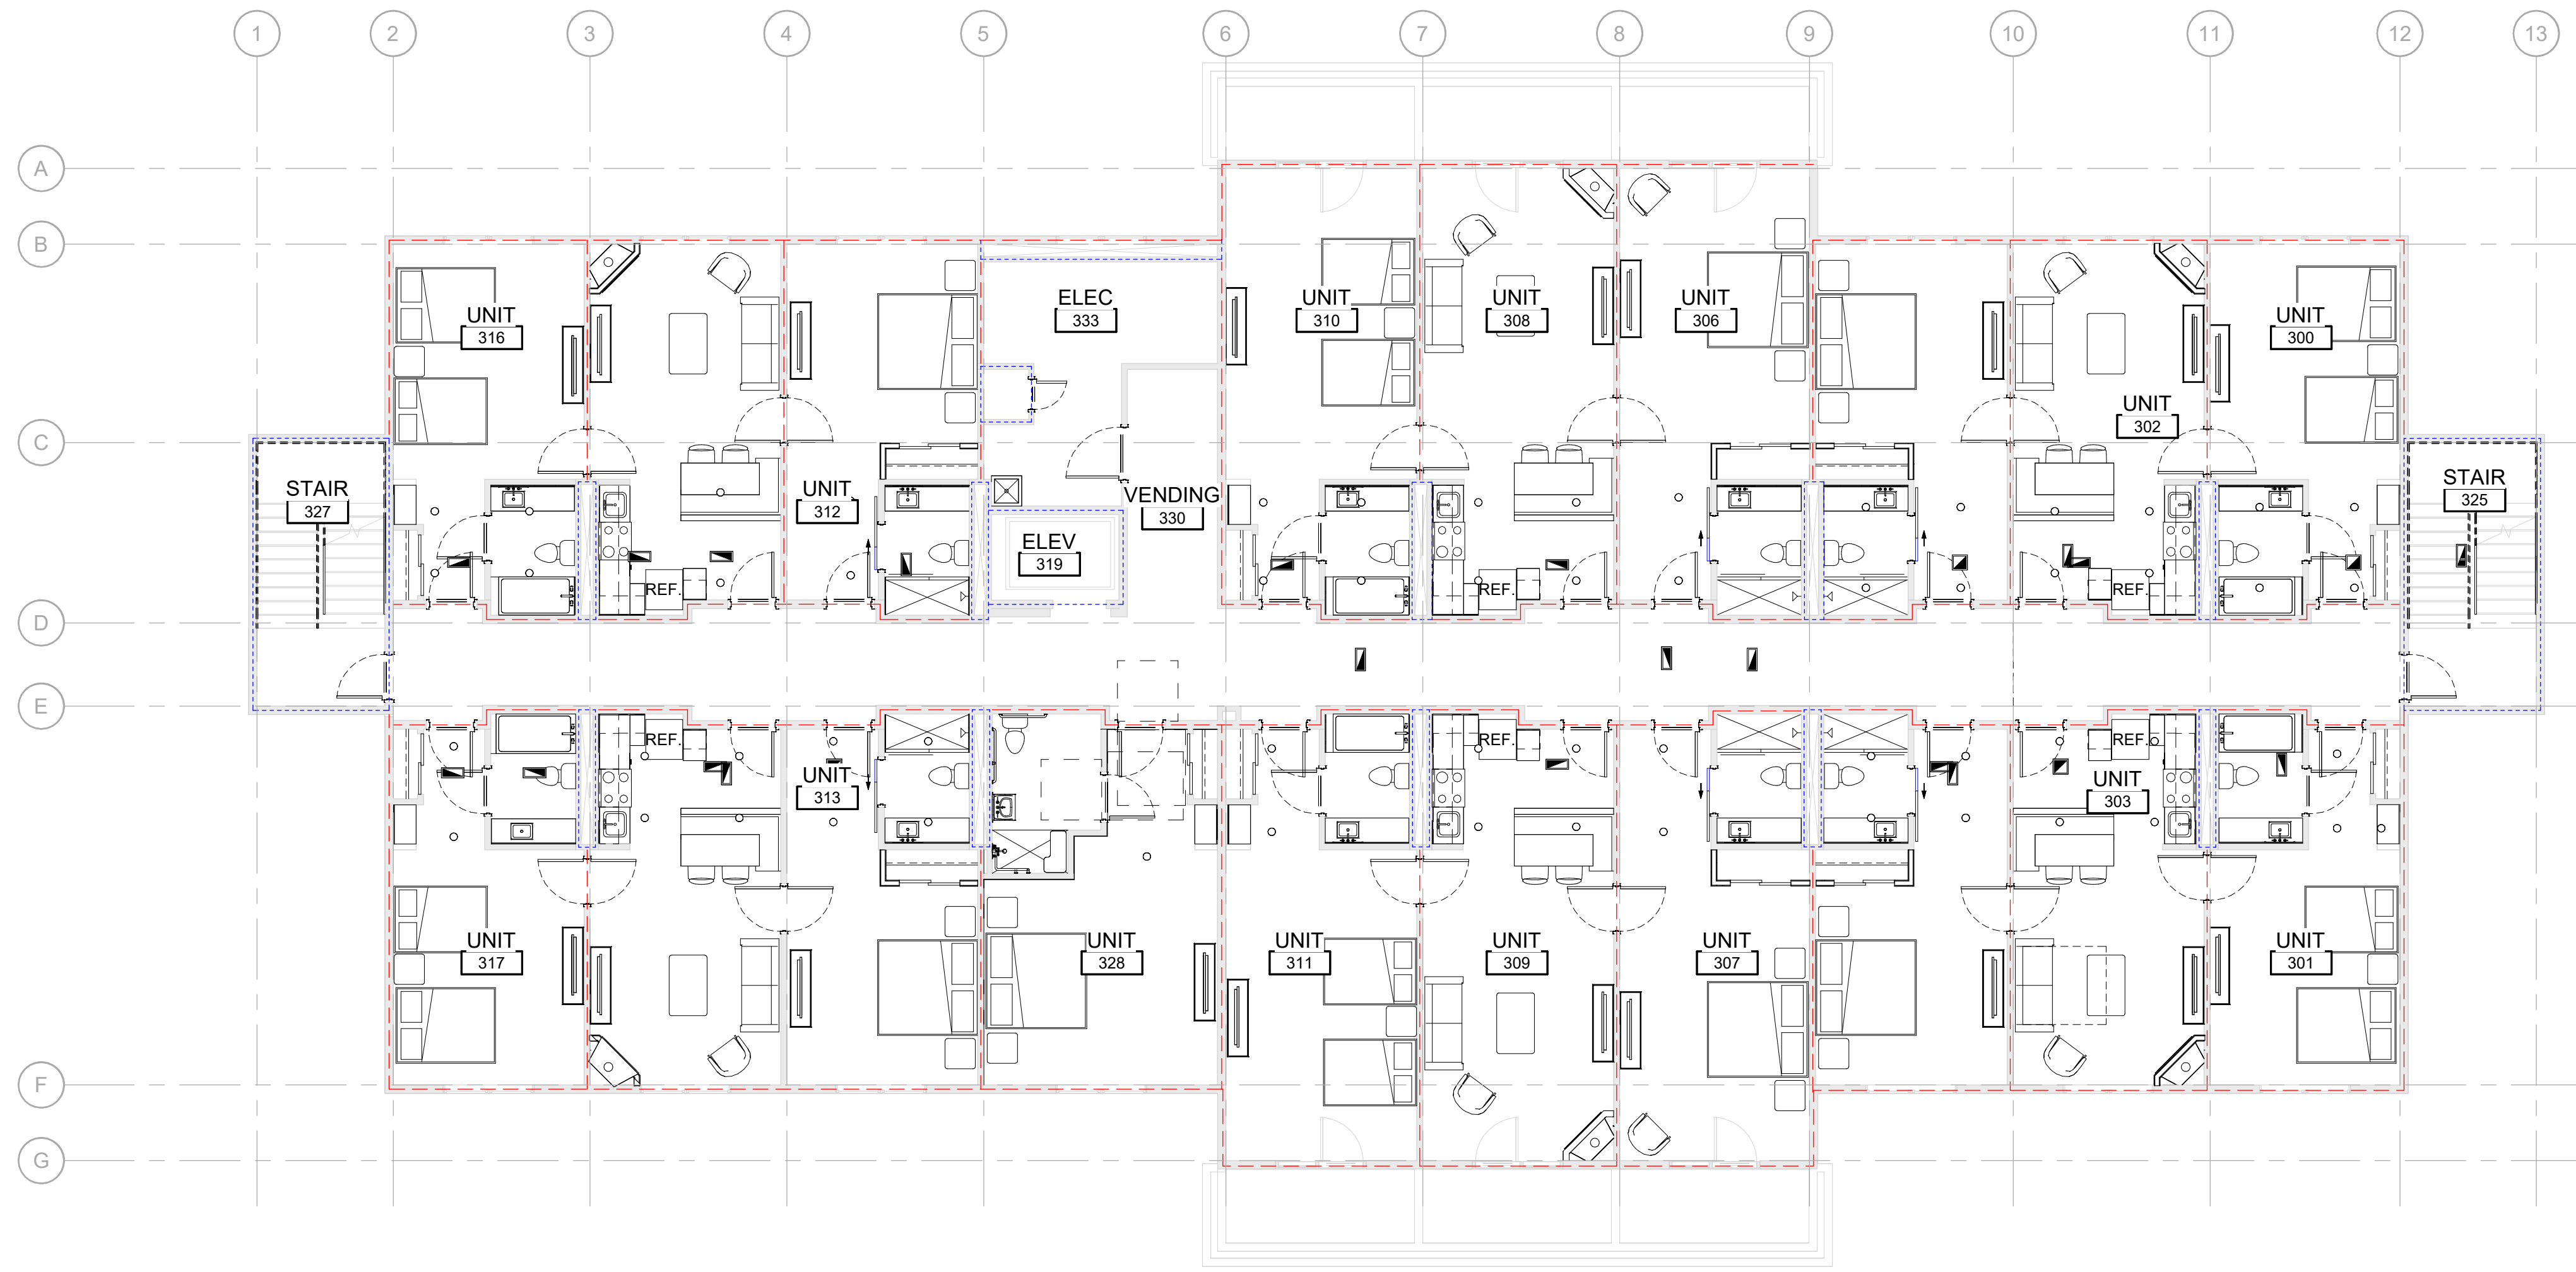

FUNCTIONS/MATERIAL:

W: FRAMED WALL

F: FRAMED WALL - FIRE RATED

4: 2x4 WOOD STUD

6: 2x6 WOOD STUD

1: SPECIAL DESIGNATION, SEE WALL ASSEMBLIES

FIRE SEPERATION LEGEND


--- 2-HOUR RATED FIRE SEPARATION, 90 MIN. OPENINGS

--- 1-HOUR RATED FIRE SEPARATION, 45 MIN. OPENINGS


- GENERAL NOTES**
- DIMENSIONS TO EXISTING WALLS ARE TO FACE OF WALL. DIMENSIONS TO NEW WALLS ARE TO CENTER OF ASSEMBLY. SEE WALL TYPE DETAIL FOR WALL ASSEMBLY THICKNESS
 - ALL FINISHES ARE TO BE CLASS-A FIRE AND SMOKE SPREAD
 - ALL INSTALLATION OF FINISHES TO BE BASED ON MANUFACTURES GUIDELINES. CONTRACTOR TO PROVIDE BLOCKING BEHIND ALL MILLWORK
 - ALL TILE IS TO BE INSTALLED ON APPROVED SUBSTRATE (CEMENT BOARD OR TILE BACKER) WITH A FLUID APPLIED WATERPROOFING IN WET AREAS THAT IS APPROVED FOR THE SUBSTRATE USED. CONCRETE FLOOR IS TO REMAIN EXPOSED AND BE CLEANED AND SEALED. CONTRACTOR IS RESPONSIBLE TO PROTECT SLAB DURING CONSTRUCTION AS NEEDED.
 - CONTRACTOR IS TO COORDINATE ALL LOUD AND DISRUPTIVE CONSTRUCTION ACTIVITIES WITH THE OWNER AND LANDLORD AS NEEDED AND PROVIDE ACCOMMODATES AS NEEDED FOR THE ADJACENT TENANT SPACES WHICH MAY INCLUDE AFTER HOUR WORK FOR SUCH DISRUPTIVE ACTIVITIES

1 LEVEL-3 FURNISHINGS PLAN
SCALE: 1/8" = 1'-0"

#	Description	Date

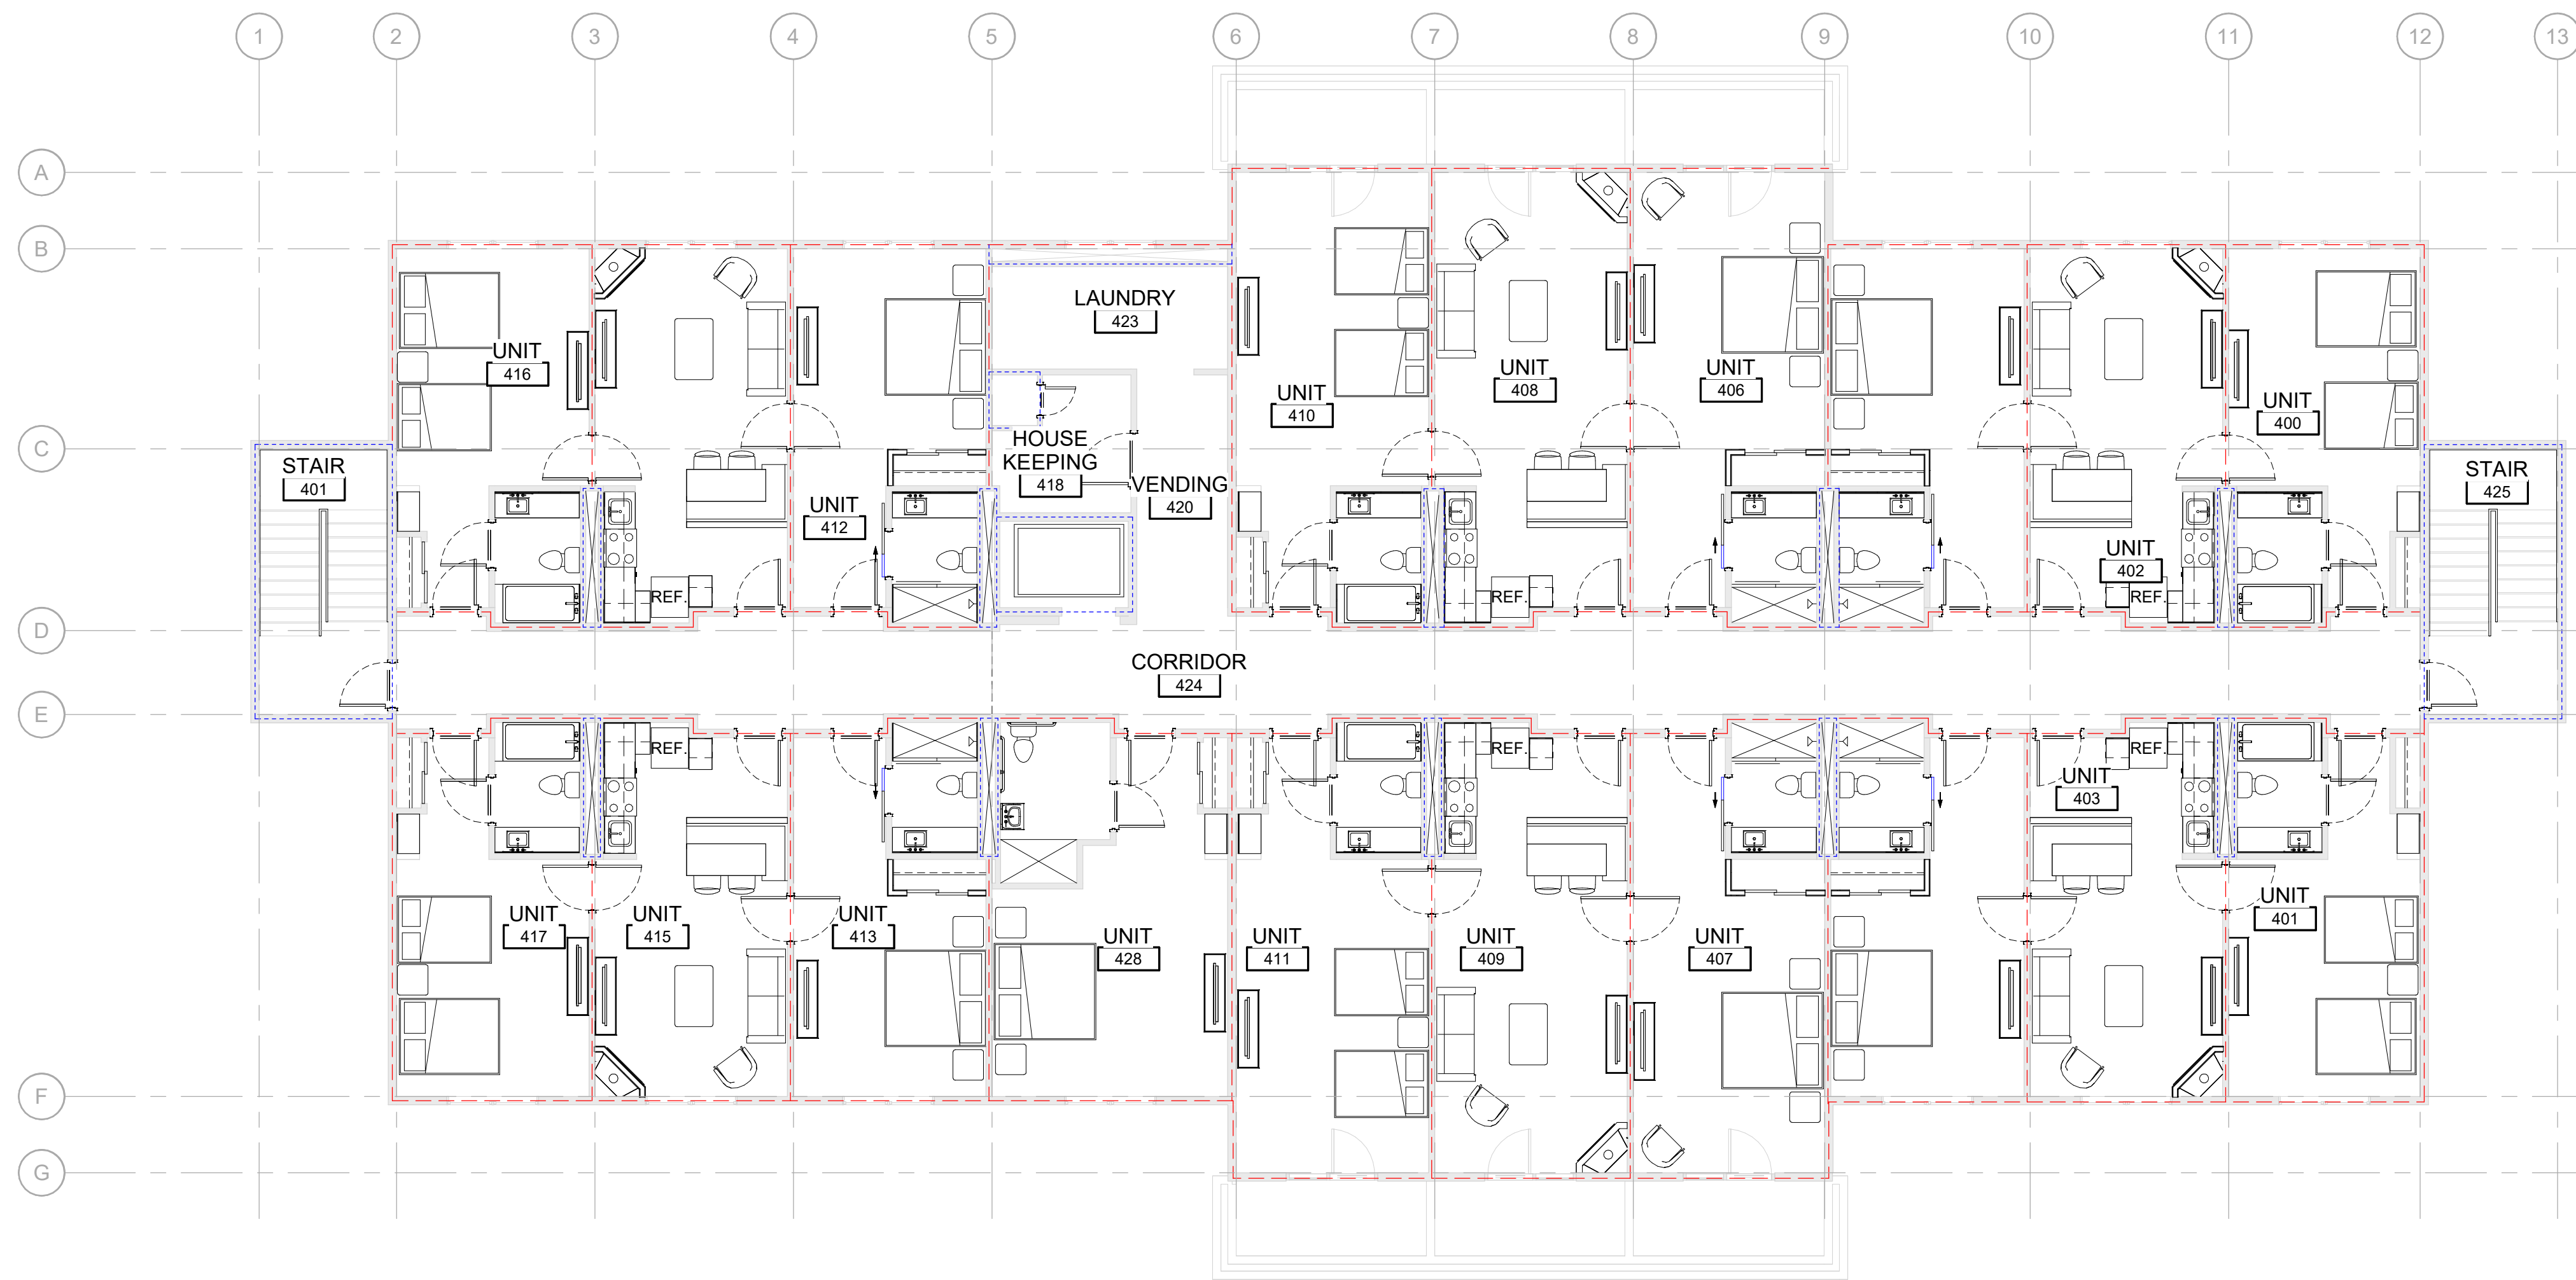

WALL TYPE LEGEND

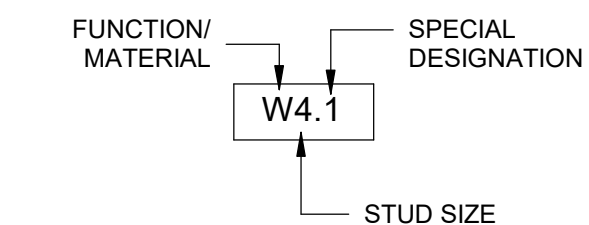

FUNCTIONS/MATERIAL:
 W: FRAMED WALL
 F: FRAMED WALL - FIRE RATED
 4: 2x4 WOOD STUD
 6: 2x6 WOOD STUD

1: SPECIAL DESIGNATION,
 SEE WALL ASSEMBLIES

FIRE SEPERATION LEGEND



- 2- HOUR RATED FIRE SEPARATION, 90 MIN. OPENINGS
- 1-HOUR RATED FIRE SEPARATION, 45 MIN. OPENINGS

GENERAL NOTES

1. DIMENSIONS TO EXISTING WALLS ARE TO FACE OF WALL. DIMENSIONS TO NEW WALLS ARE TO CENTER OF ASSEMBLY. SEE WALL TYPE DETAIL FOR WALL ASSEMBLY THICKNESS
2. ALL FINISHES ARE TO BE CLASS-A FIRE AND SMOKE SPREAD
3. ALL INSTALLATION OF FINISHES TO BE BASED ON MANUFACTURES GUIDELINES. CONTRACTOR TO PROVIDE BLOCKING BEHIND ALL MILLWORK
4. ALL TILE IS TO BE INSTALLED ON APPROVED SUBSTRATE (CEMENT BOARD OR TILE BACKER) WITH A FLUID APPLIED WATERPROOFING IN WET AREAS THAT IS APPROVED FOR THE SUBSTRATE USED. CONCRETE FLOOR IS TO REMAIN EXPOSED AND BE CLEANED AND SEALED
5. CONTRACTOR IS RESPONSIBLE TO PROTECT SLAB DURING CONSTRUCTION AS NEEDED.
6. CONTRACTOR IS TO COORDINATE ALL LOUD AND DISTRUPTIVE CONSTRUCTION ACTIVITIES WITH THE OWNER AND LANDLORD AS NEEDED AND PROVIDE ACCOMMODATES AS NEEDED FOR THE ADJACENT TENANT SPACES WHICH MAY INCLUDE AFTER HOUR WORK FOR SUCH DISTRUPTIVE ACTIVITIES

1 LEVEL-4 FURNISHINGS PLAN

SCALE: 1/8" = 1'-0"

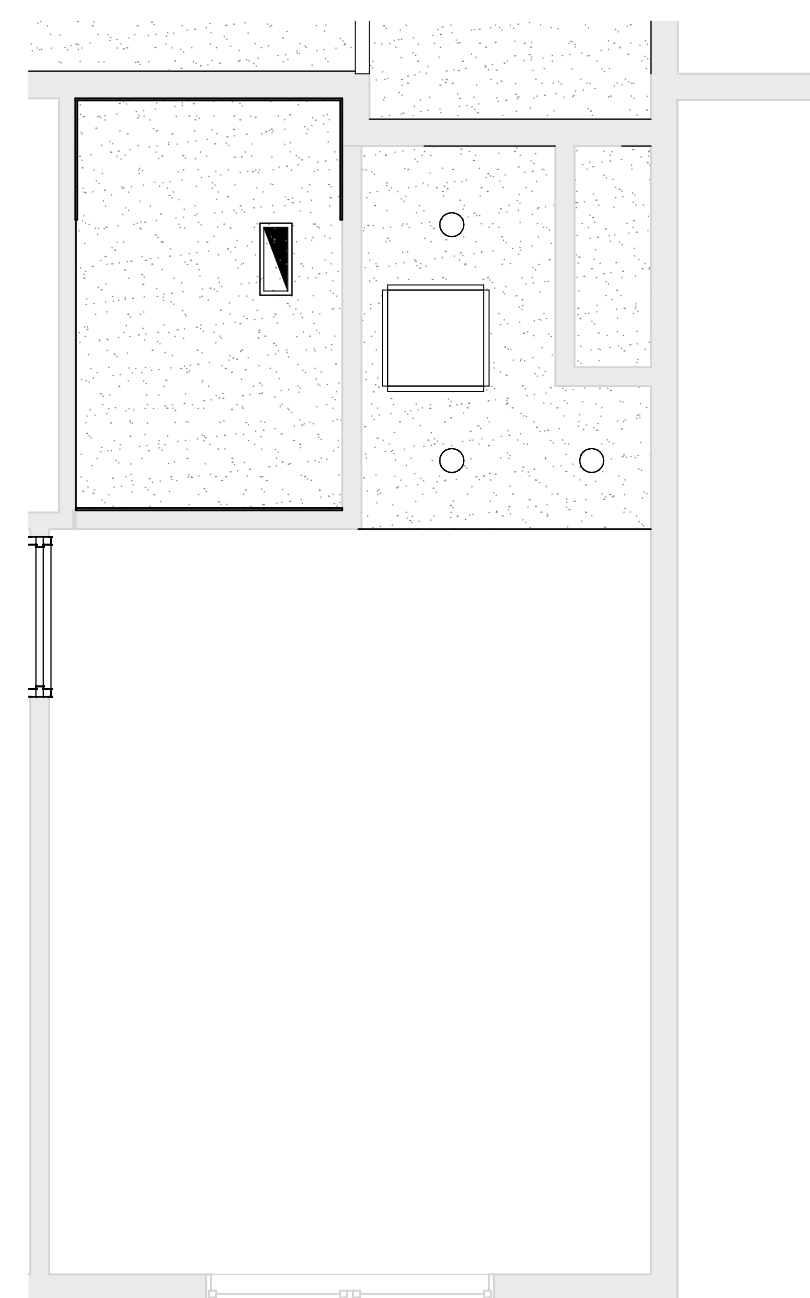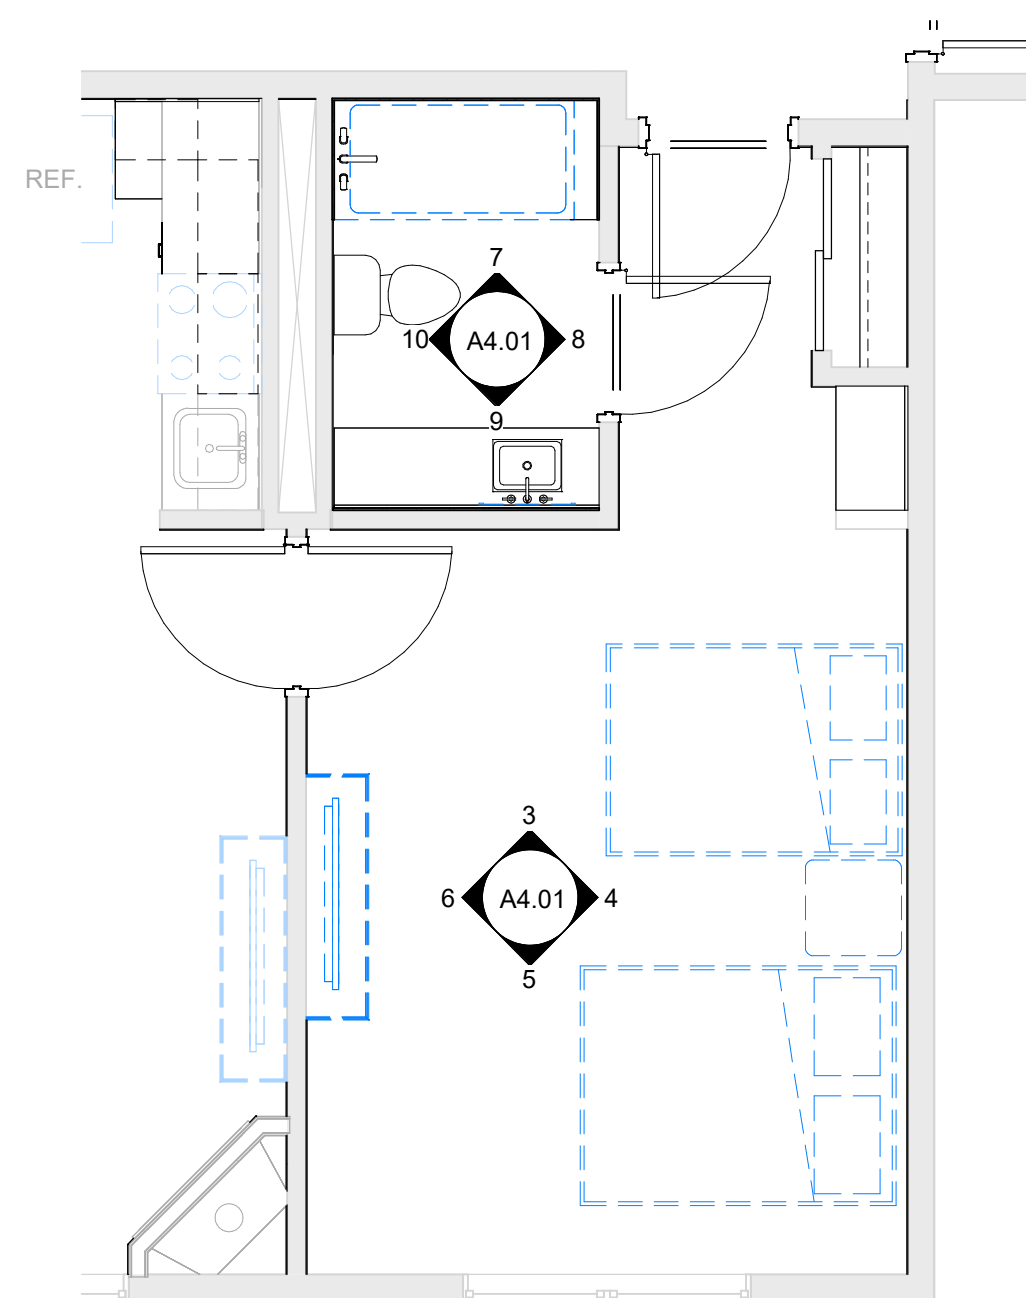


1 TYPE-A UNIT PLAN

SCALE: 1/4" = 1'-0"


2 TYPE-A UNIT RCP

SCALE: 1/4" = 1'-0"

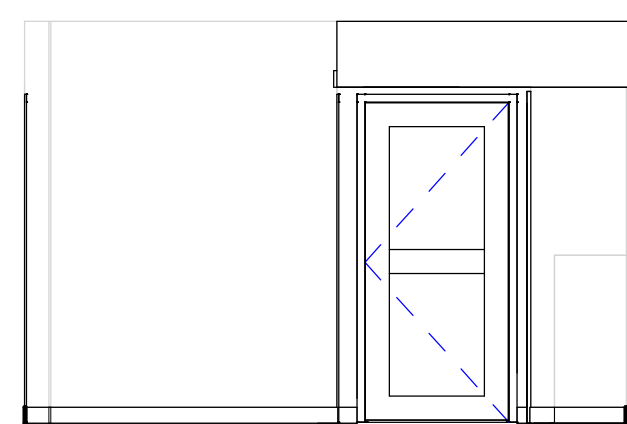


3 BED RM-A NORTH

SCALE: 1/4" = 1'-0"

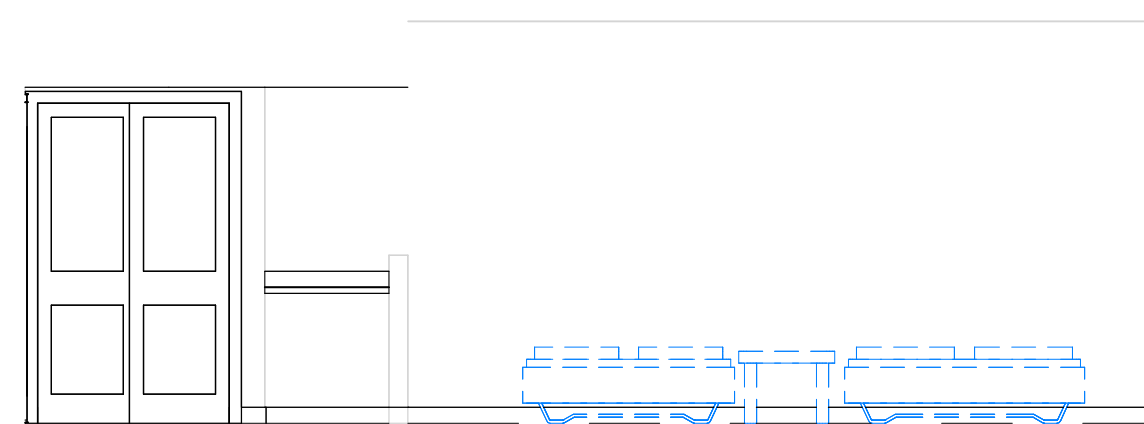


4 BED RM-A EAST

SCALE: 1/4" = 1'-0"

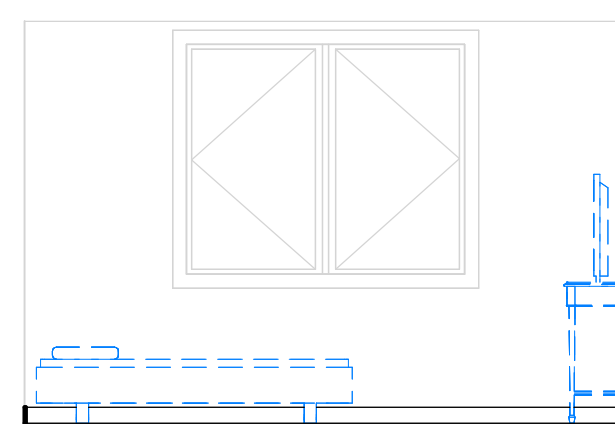


5 BED RM-A SOUTH

SCALE: 1/4" = 1'-0"

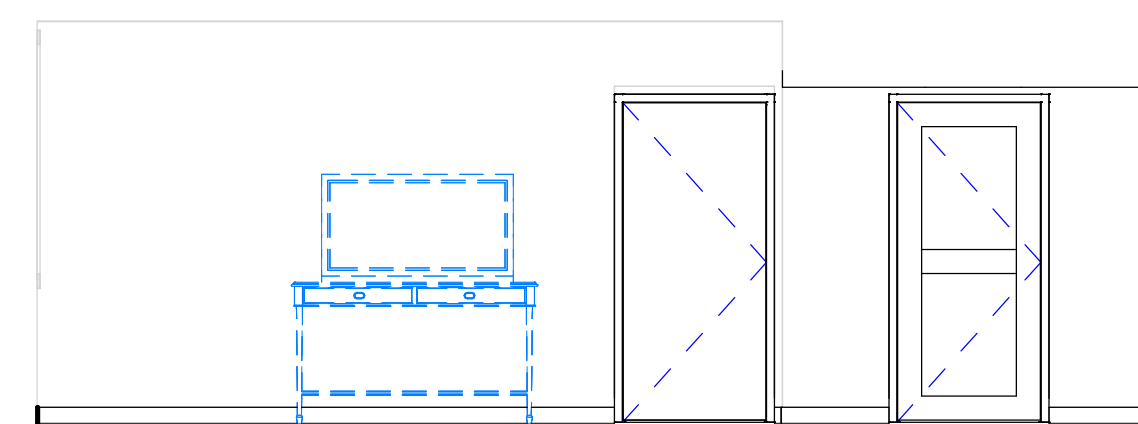


6 BED RM-A WEST

SCALE: 1/4" = 1'-0"

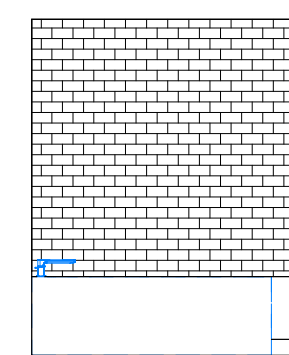


7 RR-A NORTH

SCALE: 1/4" = 1'-0"

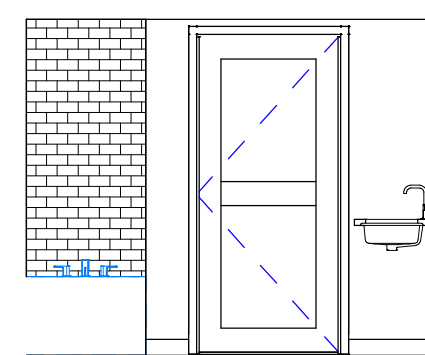


8 RR-A EAST

SCALE: 1/4" = 1'-0"

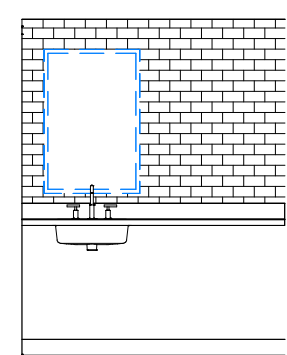

9 RR-A SOUTH

SCALE: 1/4" = 1'-0"

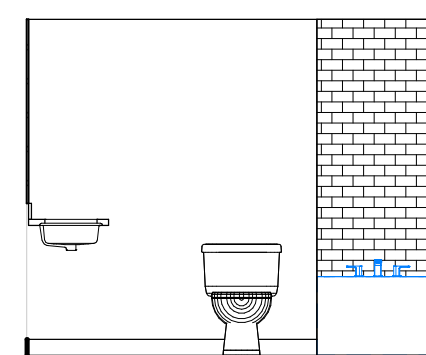


10 RR-A WEST

SCALE: 1/4" = 1'-0"

UNIT-A AND UNIT-A REVERSE

LEVEL-1:	LEVEL-2:	LEVEL-3:	LEVEL-4:
100	200	300	400
101	201	301	401
117	216	316	416
	217	317	417

WALL TYPE LEGEND

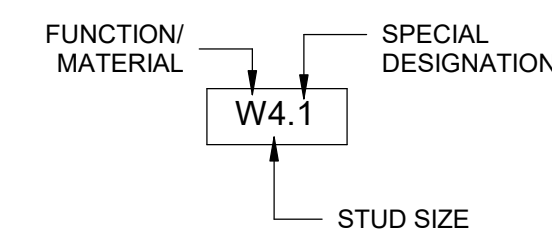



FUNCTIONS/MATERIAL:
W: FRAMED WALL
F: FRAMED WALL - FIRE RATED

4: 2x4 WOOD STUD
6: 2x6 WOOD STUD


1: SPECIAL DESIGNATION,
SEE WALL ASSEMBLIES

FIRE SEPERATION LEGEND


-  2-HOUR RATED FIRE SEPERATION, 90 MIN. OPENINGS
-  1-HOUR RATED FIRE SEPERATION, 45 MIN. OPENINGS

GENERAL NOTES


1. DIMENSIONS TO EXISTING WALLS ARE TO FACE OF WALL. DIMENSIONS TO NEW WALLS ARE TO CENTER OF ASSEMBLY. SEE WALL TYPE DETAIL FOR WALL ASSEMBLY THICKNESS.
2. ALL FINISHES ARE TO BE CLASS-A FIRE AND SMOKE SPREAD.
3. ALL INSTALLATION OF FINISHES TO BE BASED ON MANUFACTURES GUIDELINES. CONTRACTOR TO PROVIDE BLOCKING BEHIND ALL MILLWORK.
4. ALL TILE IS TO BE INSTALLED ON APPROVED SUBSTRATE (CEMENT BOARD OR TILE BACKER) WITH A FLUID APPLIED WATERPROOFING IN WET AREAS THAT IS APPROVED FOR THE SUBSTRATE USED.
5. CONCRETE FLOOR IS TO REMAIN EXPOSED AND BE CLEANED AND SEALED. CONTRACTOR IS RESPONSIBLE TO PROTECT SLAB DURING CONSTRUCTION AS NEEDED.
6. CONTRACTOR IS TO COORDINATE ALL LOUD AND DISTRUPTIVE CONSTRUCTION ACTIVITIES WITH THE OWNER AND LANDLORD AS NEEDED AND PROVIDE ACCOMMODATES AS NEEDED FOR THE ADJACENT TENANT SPACES WHICH MAY INCLUDE AFTER HOUR WORK FOR SUCH DISTRUPTIVE ACTIVITIES.

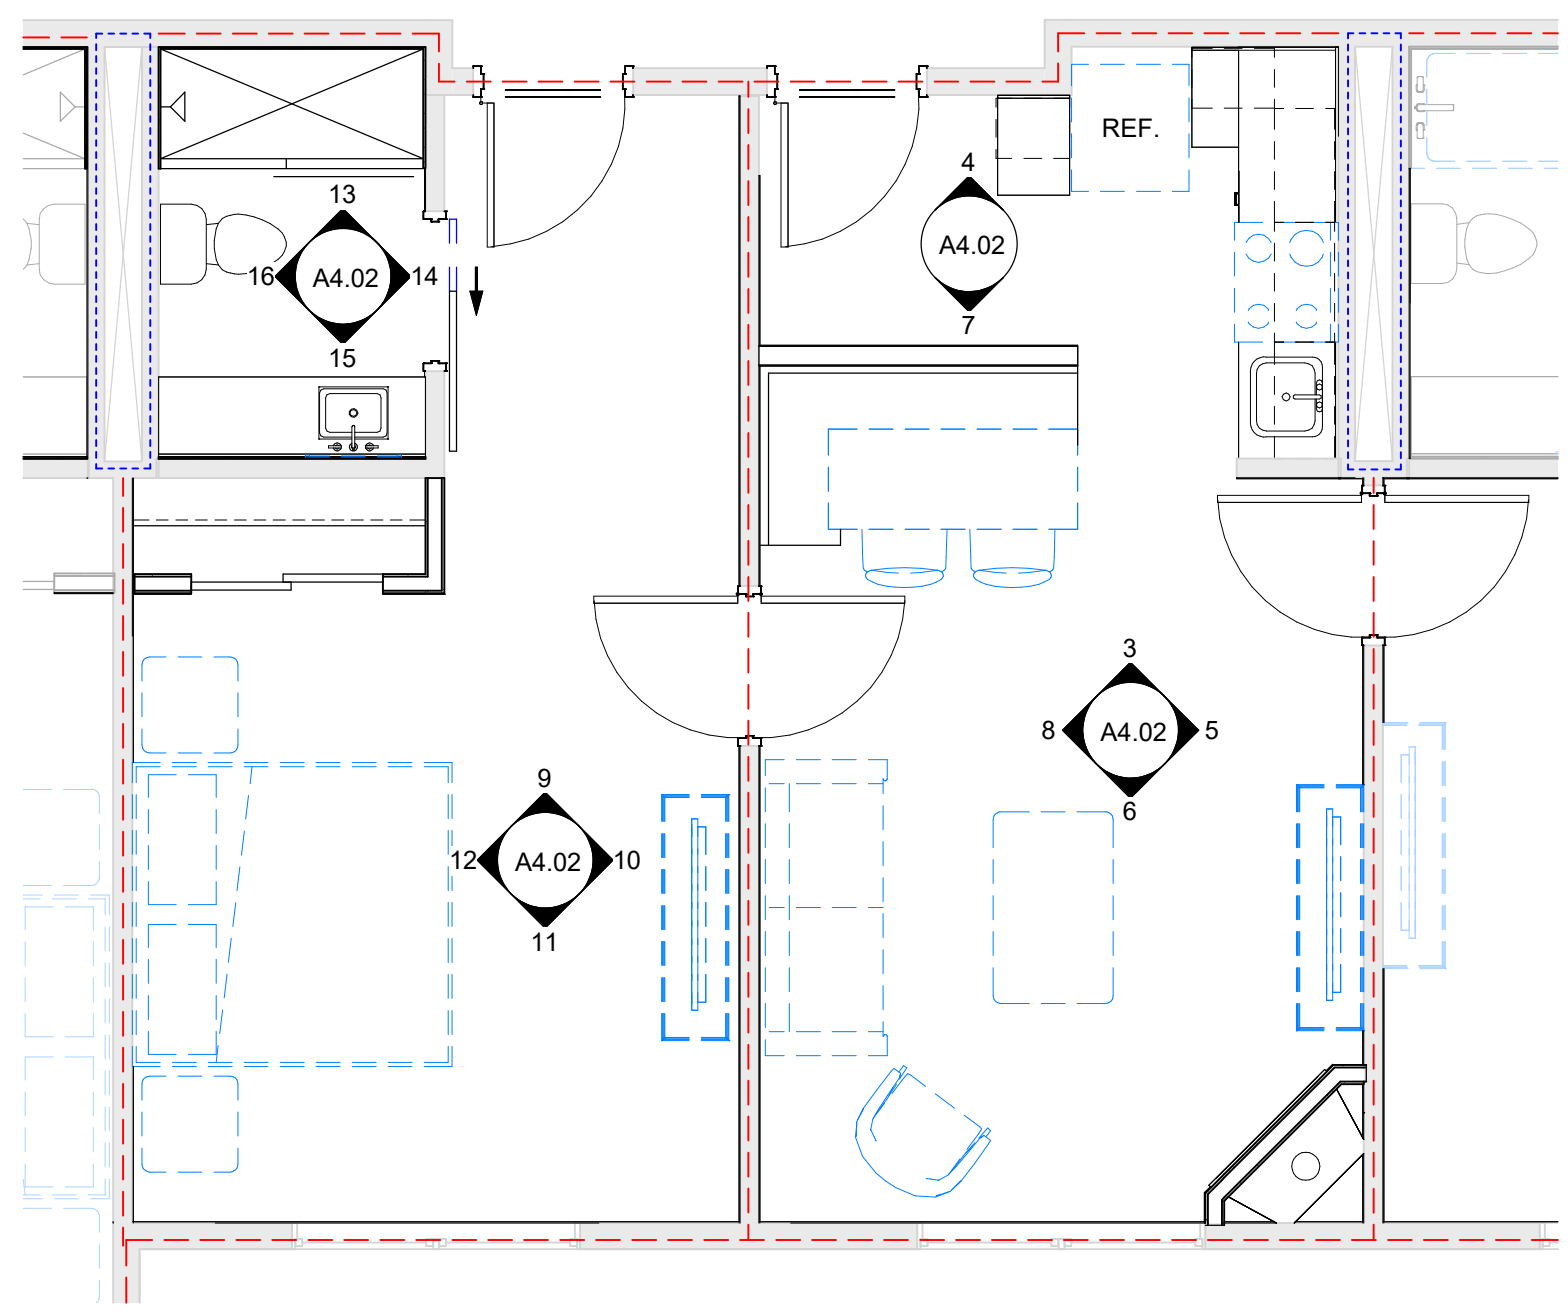


1 TYPE-B UNIT PLAN
SCALE: 1/4" = 1'-0"

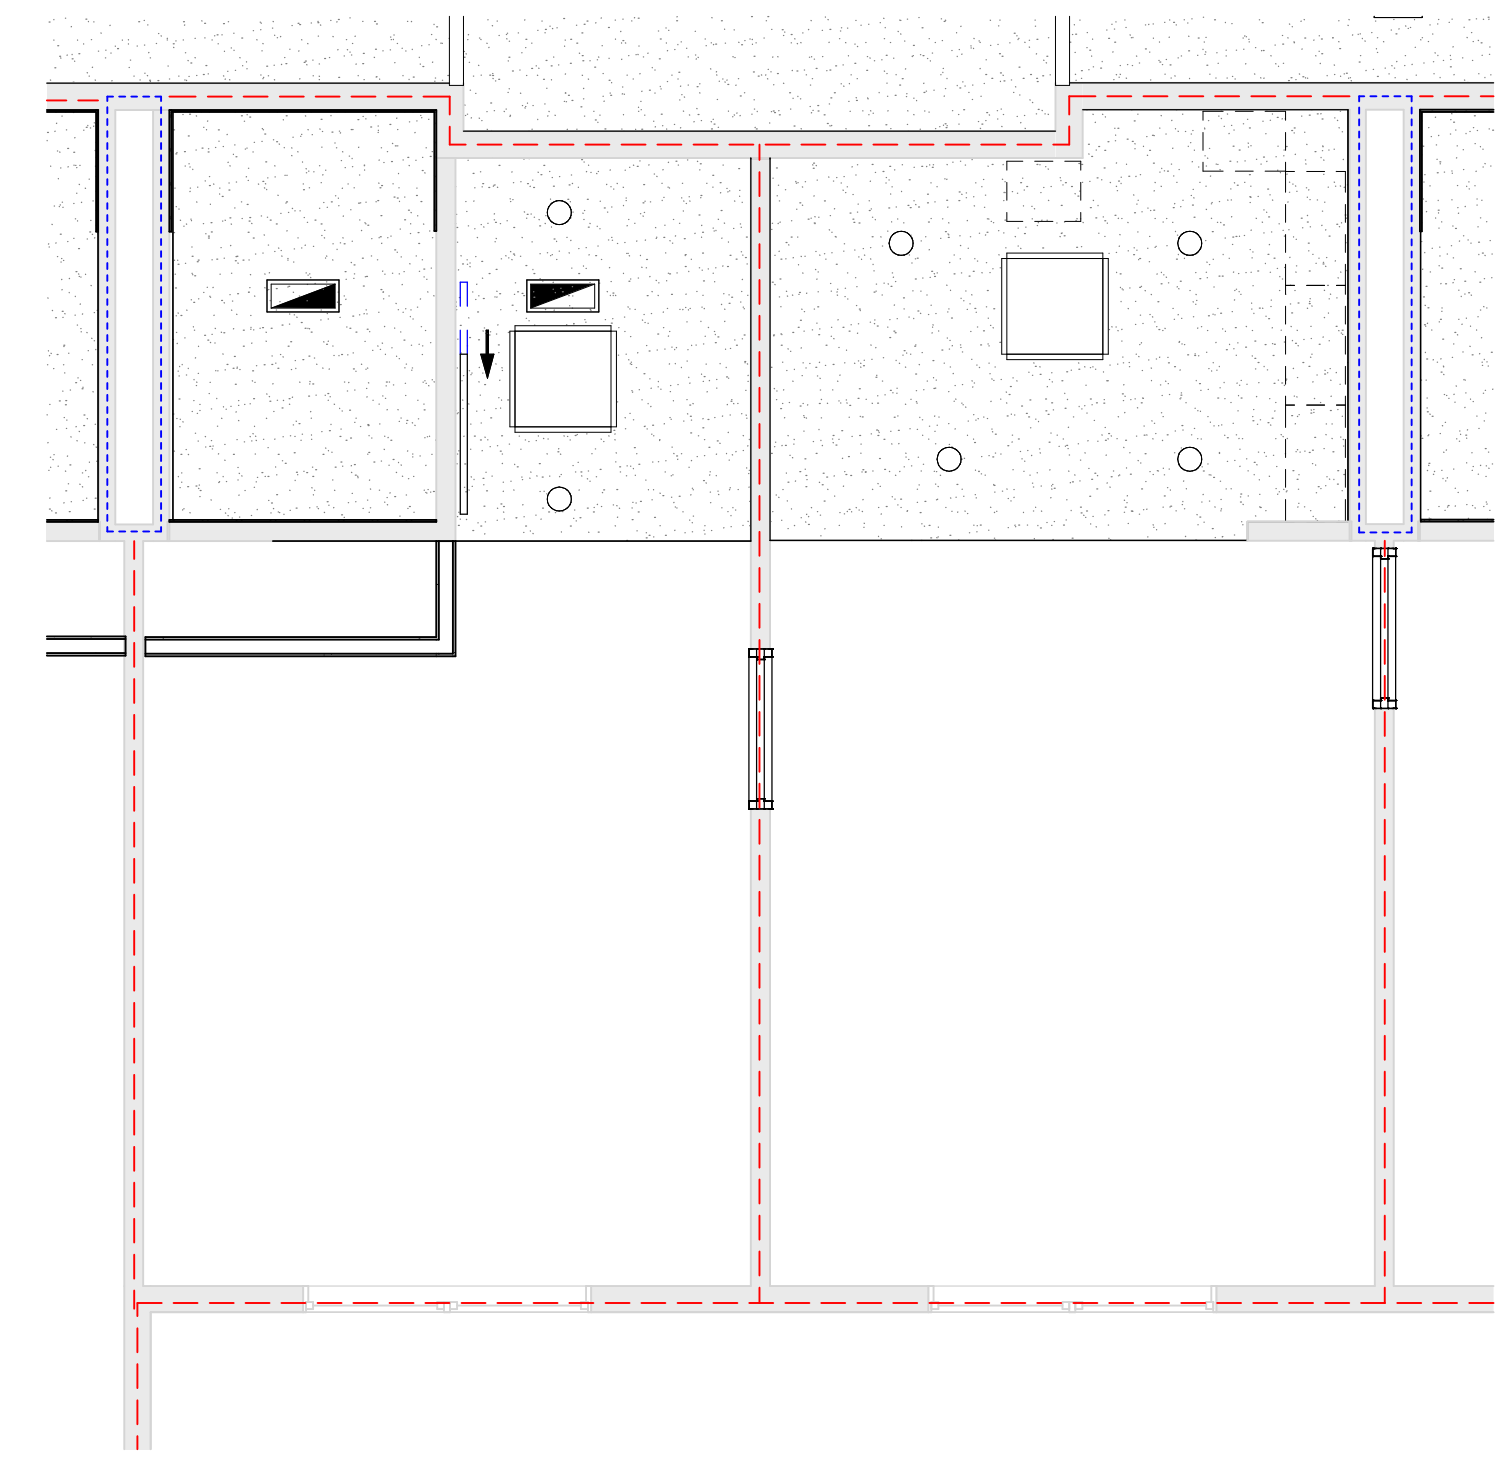


2 TYPE-B UNIT RCP
SCALE: 1/4" = 1'-0"

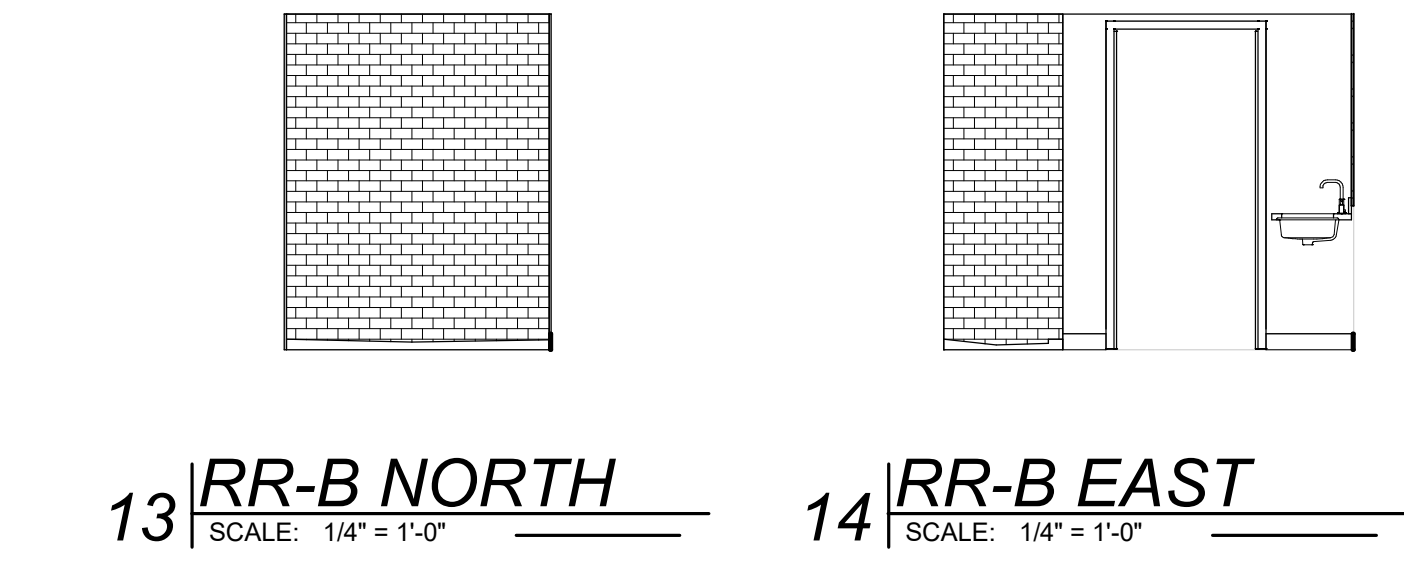


13 RR-B NORTH
SCALE: 1/4" = 1'-0"

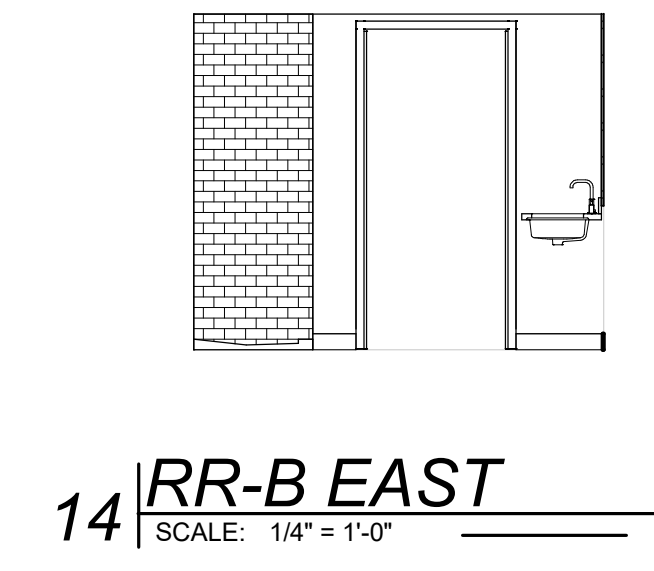

14 RR-B EAST
SCALE: 1/4" = 1'-0"

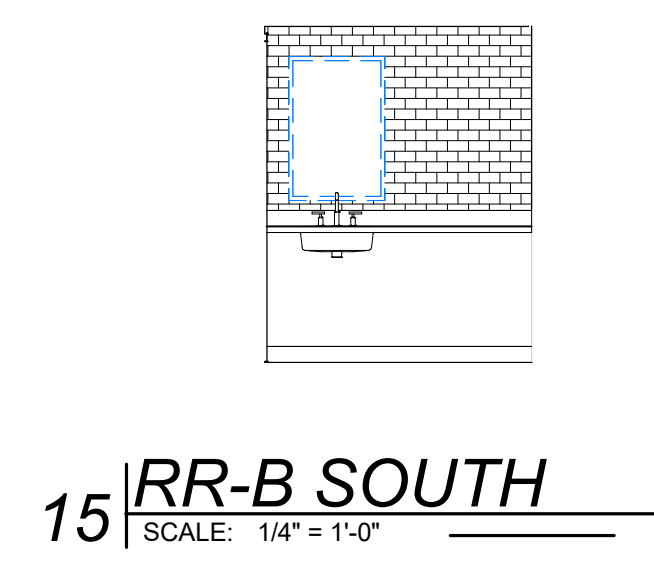

15 RR-B SOUTH
SCALE: 1/4" = 1'-0"

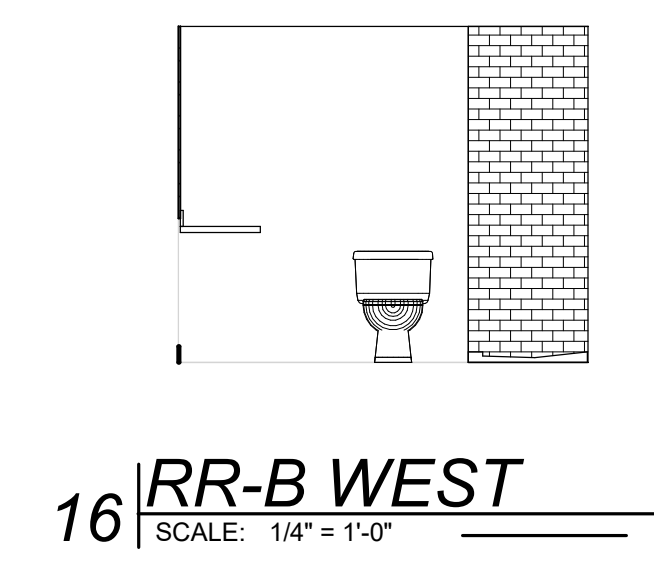

16 RR-B WEST
SCALE: 1/4" = 1'-0"

UNIT-A AND UNIT-A REVERSE

LEVEL-1:	LEVEL-2:	LEVEL-3:	LEVEL-4:
102	202	302	402
103	203	303	403
113	212	312	412
	213	313	413

WALL TYPE LEGEND

FUNCTION/MATERIAL: W4.1 SPECIAL DESIGNATION

STUD SIZE

FUNCTIONS/MATERIAL:
 W: FRAMED WALL
 F: FRAMED WALL - FIRE RATED

4: 2x4 WOOD STUD
 6: 2x6 WOOD STUD


1: SPECIAL DESIGNATION, SEE WALL ASSEMBLIES

FIRE SEPERATION LEGEND


2-HOUR RATED FIRE SEPERATION, 90 MIN. OPENINGS

1-HOUR RATED FIRE SEPERATION, 45 MIN. OPENINGS


- GENERAL NOTES**
- DIMENSIONS TO EXISTING WALLS ARE TO FACE OF WALL. DIMENSIONS TO NEW WALLS ARE TO CENTER OF ASSEMBLY. SEE WALL TYPE DETAIL FOR WALL ASSEMBLY THICKNESS.
 - ALL FINISHES ARE TO BE CLASS-A FIRE AND SMOKE SPREAD.
 - ALL INSTALLATION OF FINISHES TO BE BASED ON MANUFACTURES GUIDELINES. CONTRACTOR TO PROVIDE BLOCKING BEHIND ALL MILLWORK.
 - ALL TILE IS TO BE INSTALLED ON APPROVED SUBSTRATE (CEMENT BOARD OR TILE BACKER) WITH A FLUID APPLIED WATERPROOFING IN WET AREAS THAT IS APPROVED FOR THE SUBSTRATE USED. CONCRETE FLOOR IS TO REMAIN EXPOSED AND BE CLEANED AND SEALED. CONTRACTOR IS RESPONSIBLE TO PROTECT SLAB DURING CONSTRUCTION AS NEEDED.
 - CONTRACTOR IS TO COORDINATE ALL LOUD AND DISTRUPTIVE CONSTRUCTION ACTIVITIES WITH THE OWNER AND LANDLORD AS NEEDED AND PROVIDE ACCOMMODATES AS NEEDED FOR THE ADJACENT TENANT SPACES WHICH MAY INCLUDE AFTER HOUR WORK FOR SUCH DISTRUPTIVE ACTIVITIES.

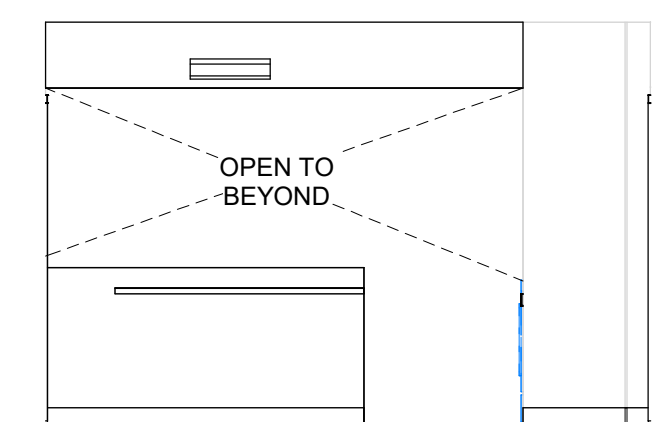


3 LIVING-B NORTH
SCALE: 1/4" = 1'-0"

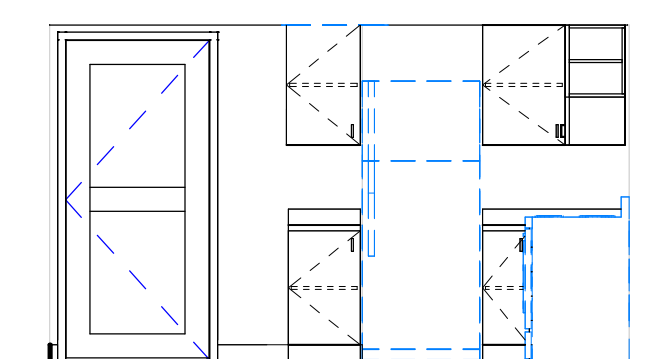


4 LIVING-B NORTH-2
SCALE: 1/4" = 1'-0"

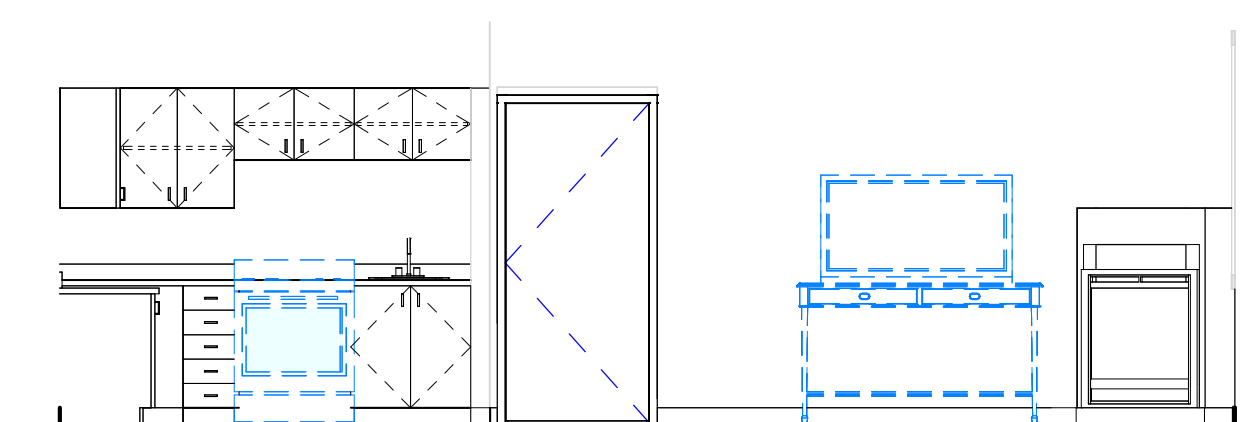


5 LIVING-B EAST
SCALE: 1/4" = 1'-0"

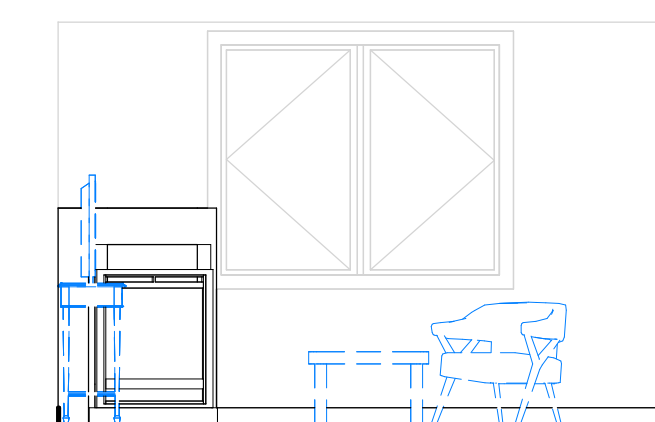


6 LIVING-B SOUTH
SCALE: 1/4" = 1'-0"

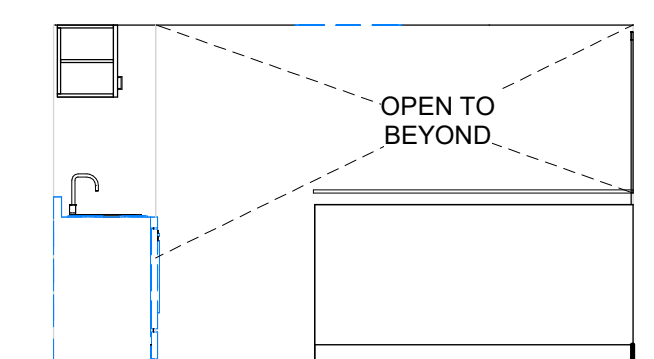


7 LIVING-B SOUTH-2
SCALE: 1/4" = 1'-0"

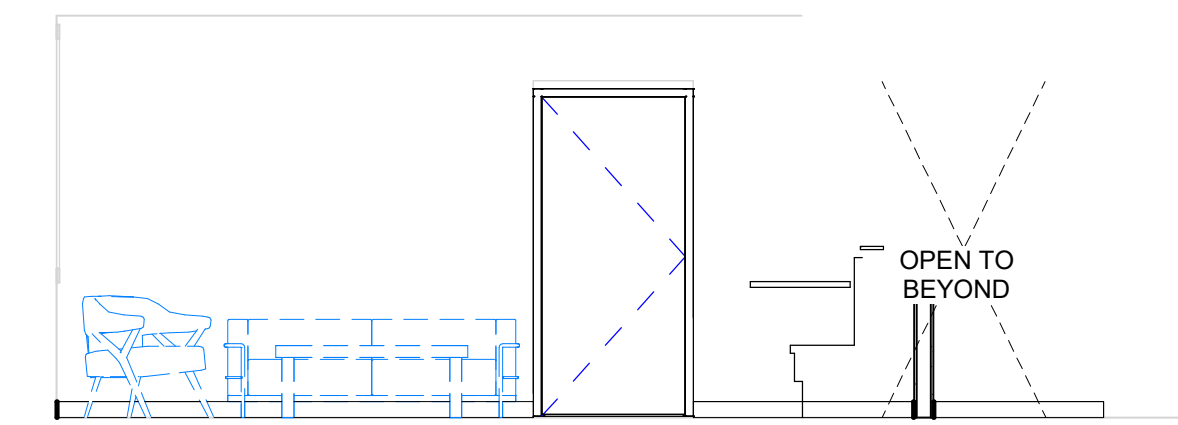


8 LIVING-B WEST
SCALE: 1/4" = 1'-0"

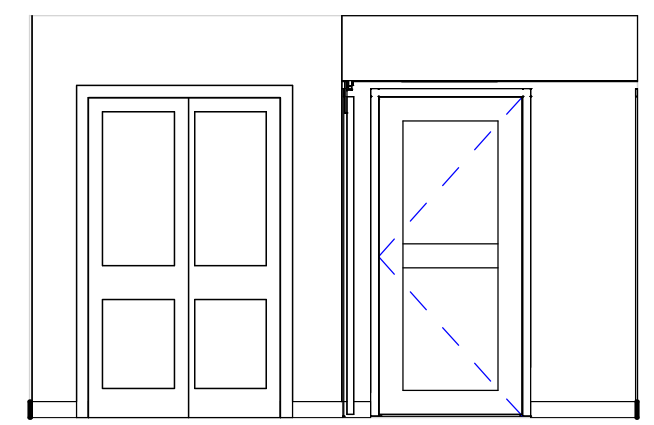


9 BED RM-B NORTH
SCALE: 1/4" = 1'-0"

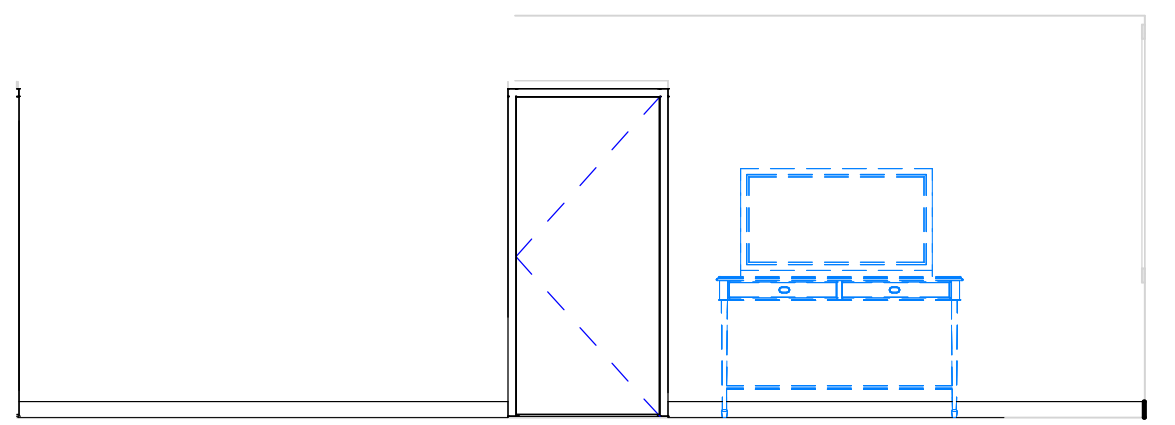



10 BED RM-B EAST
SCALE: 1/4" = 1'-0"

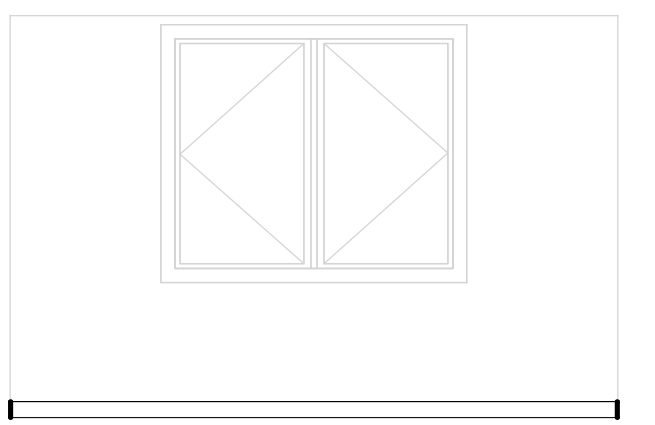

11 BED RM-B SOUTH
SCALE: 1/4" = 1'-0"




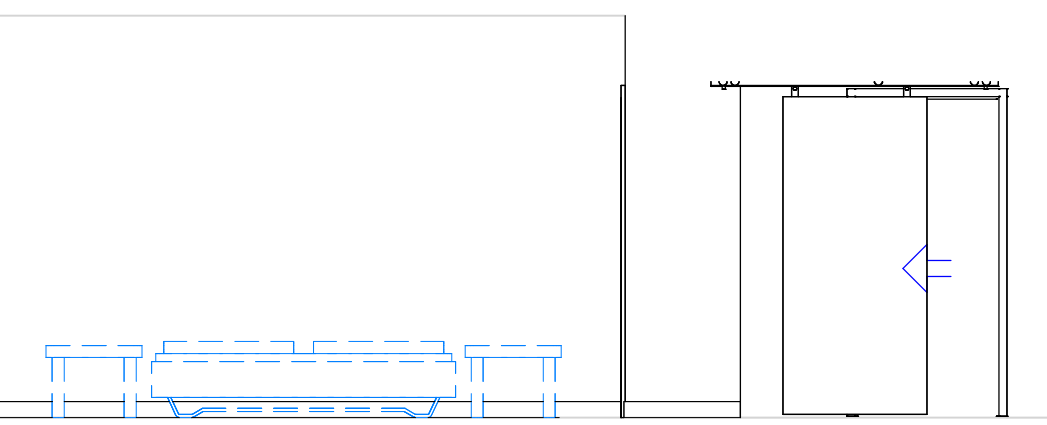


12 BED RM-B WEST
SCALE: 1/4" = 1'-0"

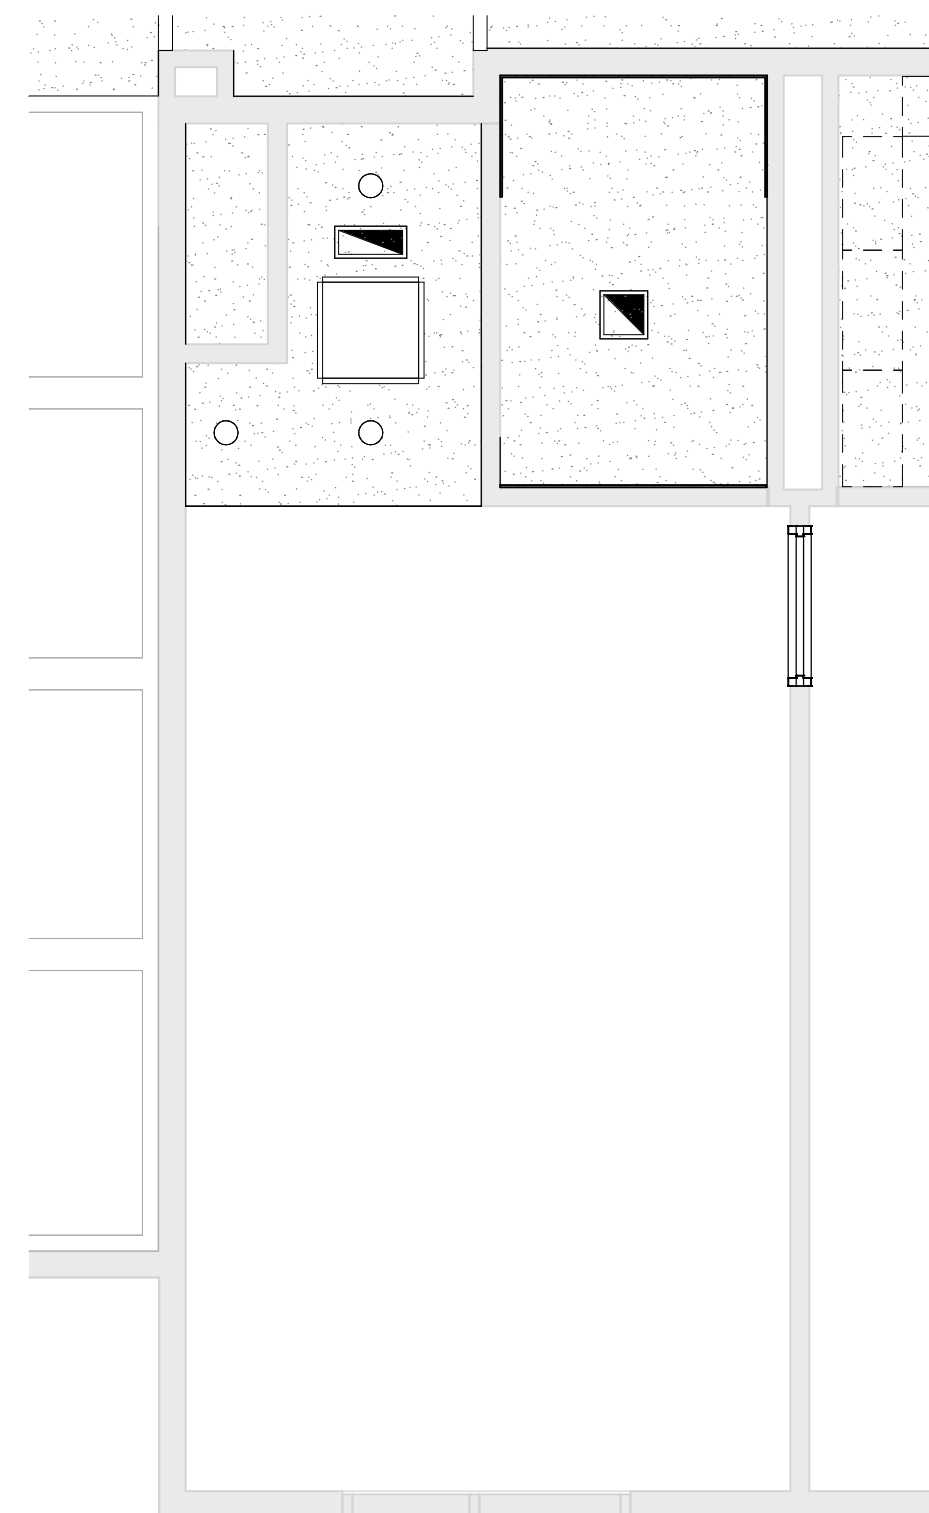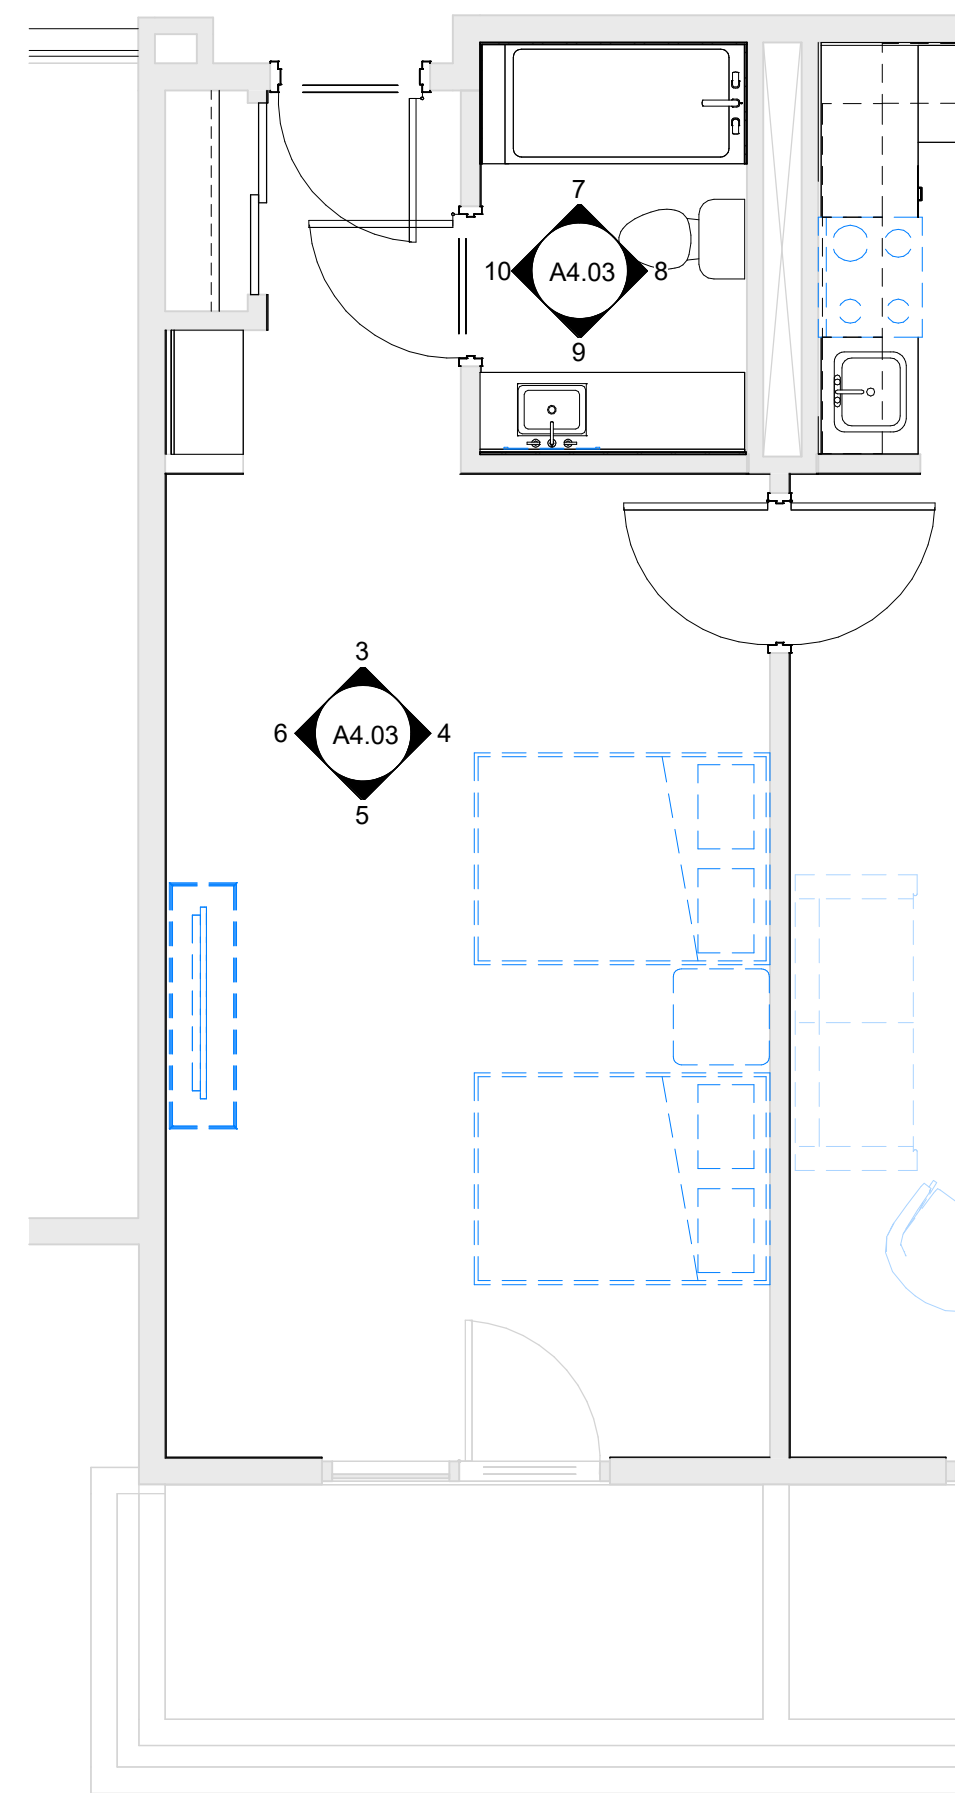

1 UNIT-C FLOOR PLAN
SCALE: 1/4" = 1'-0"

2 UNIT TYPE-C RCP
SCALE: 1/4" = 1'-0"

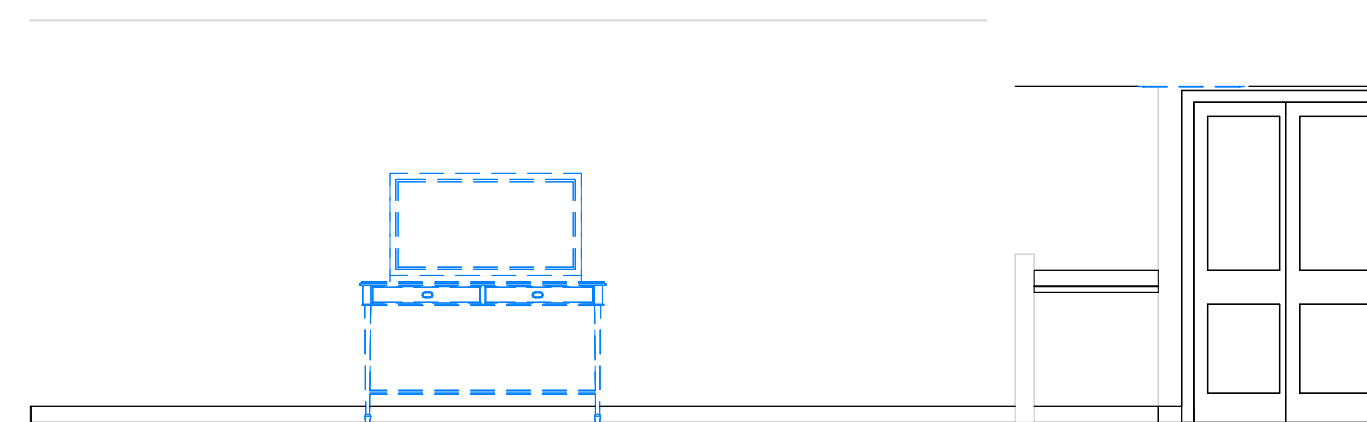
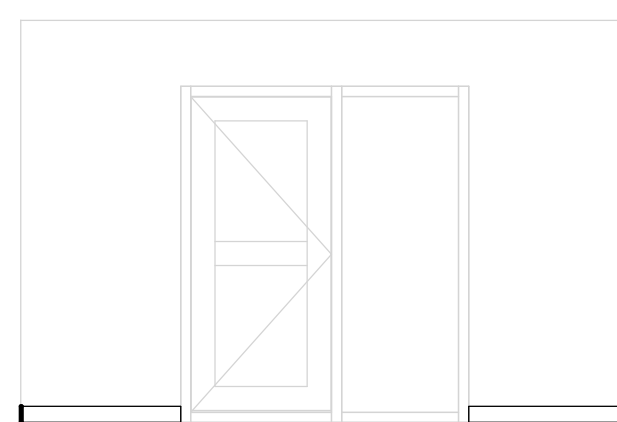
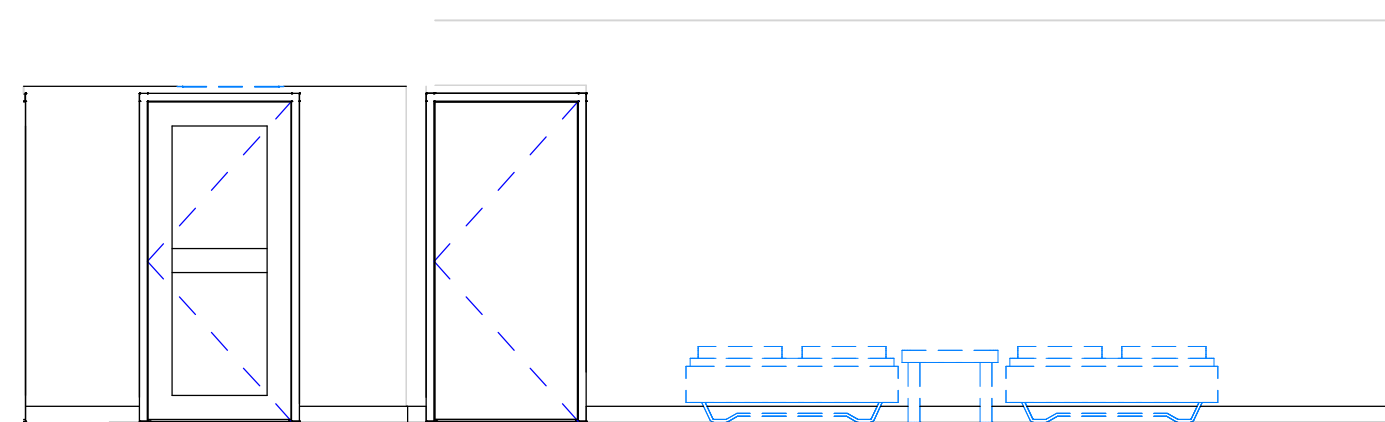
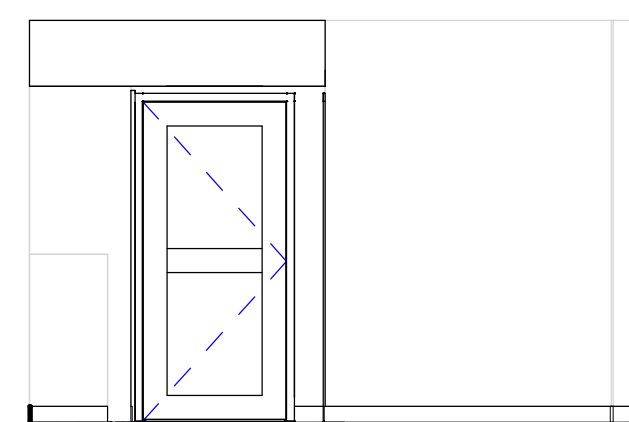


3 BED RM-C NORTH
SCALE: 1/4" = 1'-0"

4 BED RM-C EAST
SCALE: 1/4" = 1'-0"

5 BED RM-C SOUTH
SCALE: 1/4" = 1'-0"

6 BED RM-C WEST
SCALE: 1/4" = 1'-0"

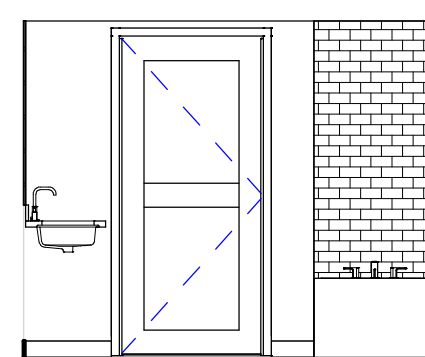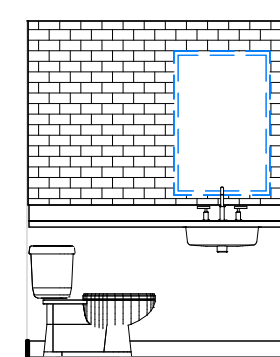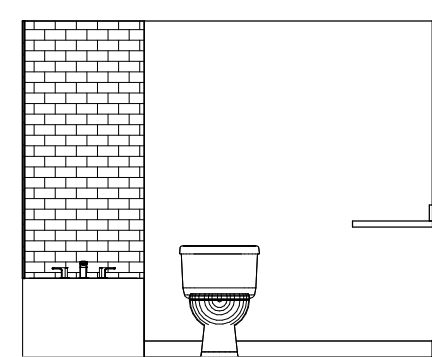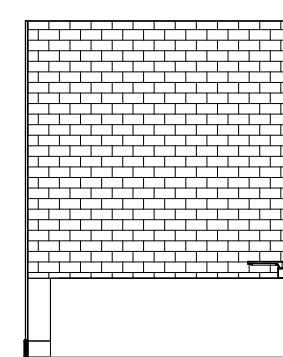

7 RR-C NORTH
SCALE: 1/4" = 1'-0"

8 RR-C EAST
SCALE: 1/4" = 1'-0"


9 RR-C SOUTH
SCALE: 1/4" = 1'-0"

10 RR-C WEST
SCALE: 1/4" = 1'-0"

UNIT-C AND UNIT-C REVERSE

LEVEL-1:	LEVEL-2:	LEVEL-3:	LEVEL-4:
111	210 211	310 311	410 411

WALL TYPE LEGEND

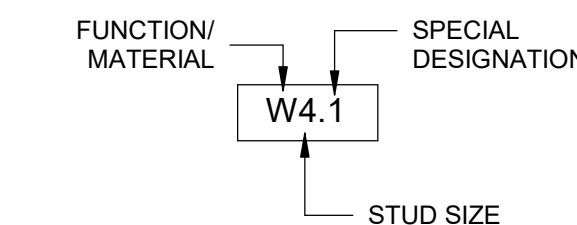

FUNCTIONS/MATERIAL:
W: FRAMED WALL
F: FRAMED WALL - FIRE RATED

4: 2x4 WOOD STUD
6: 2x6 WOOD STUD

1: SPECIAL DESIGNATION,
SEE WALL ASSEMBLIES


FIRE SEPERATION LEGEND

2- HOUR RATED FIRE SEPARATION, 90 MIN. OPENINGS
1- HOUR RATED FIRE SEPARATION, 45 MIN. OPENINGS


GENERAL NOTES

- DIMENSIONS TO EXISTING WALLS ARE TO FACE OF WALL. DIMENSIONS TO NEW WALLS ARE TO CENTER OF ASSEMBLY. SEE WALL TYPE DETAIL FOR WALL ASSEMBLY THICKNESS.
- ALL FINISHES ARE TO BE CLASS-A FIRE AND SMOKE SPREAD.
- ALL INSTALLATION OF FINISHES TO BE BASED ON MANUFACTURER'S GUIDELINES. CONTRACTOR TO PROVIDE BLOCKING BEHIND ALL MILLWORK.
- ALL TILE IS TO BE INSTALLED ON APPROVED SUBSTRATE (CEMENT BOARD OR TILE BACKER) WITH A FLUID APPLIED WATERPROOFING IN WET AREAS THAT IS APPROVED FOR THE SUBSTRATE USED. CONCRETE FLOOR IS TO REMAIN EXPOSED AND BE CLEANED AND SEALED. CONTRACTOR IS RESPONSIBLE TO PROTECT SLAB DURING CONSTRUCTION AS NEEDED.
- CONTRACTOR IS TO COORDINATE ALL LOUD AND DISTRUPTIVE CONSTRUCTION ACTIVITIES WITH THE OWNER AND LANDLORD AS NEEDED AND PROVIDE ACCOMMODATES AS NEEDED FOR THE ADJACENT TENANT SPACES WHICH MAY INCLUDE AFTER HOUR WORK FOR SUCH DISTRUPTIVE ACTIVITIES.


REVISIONS #	Description	Date

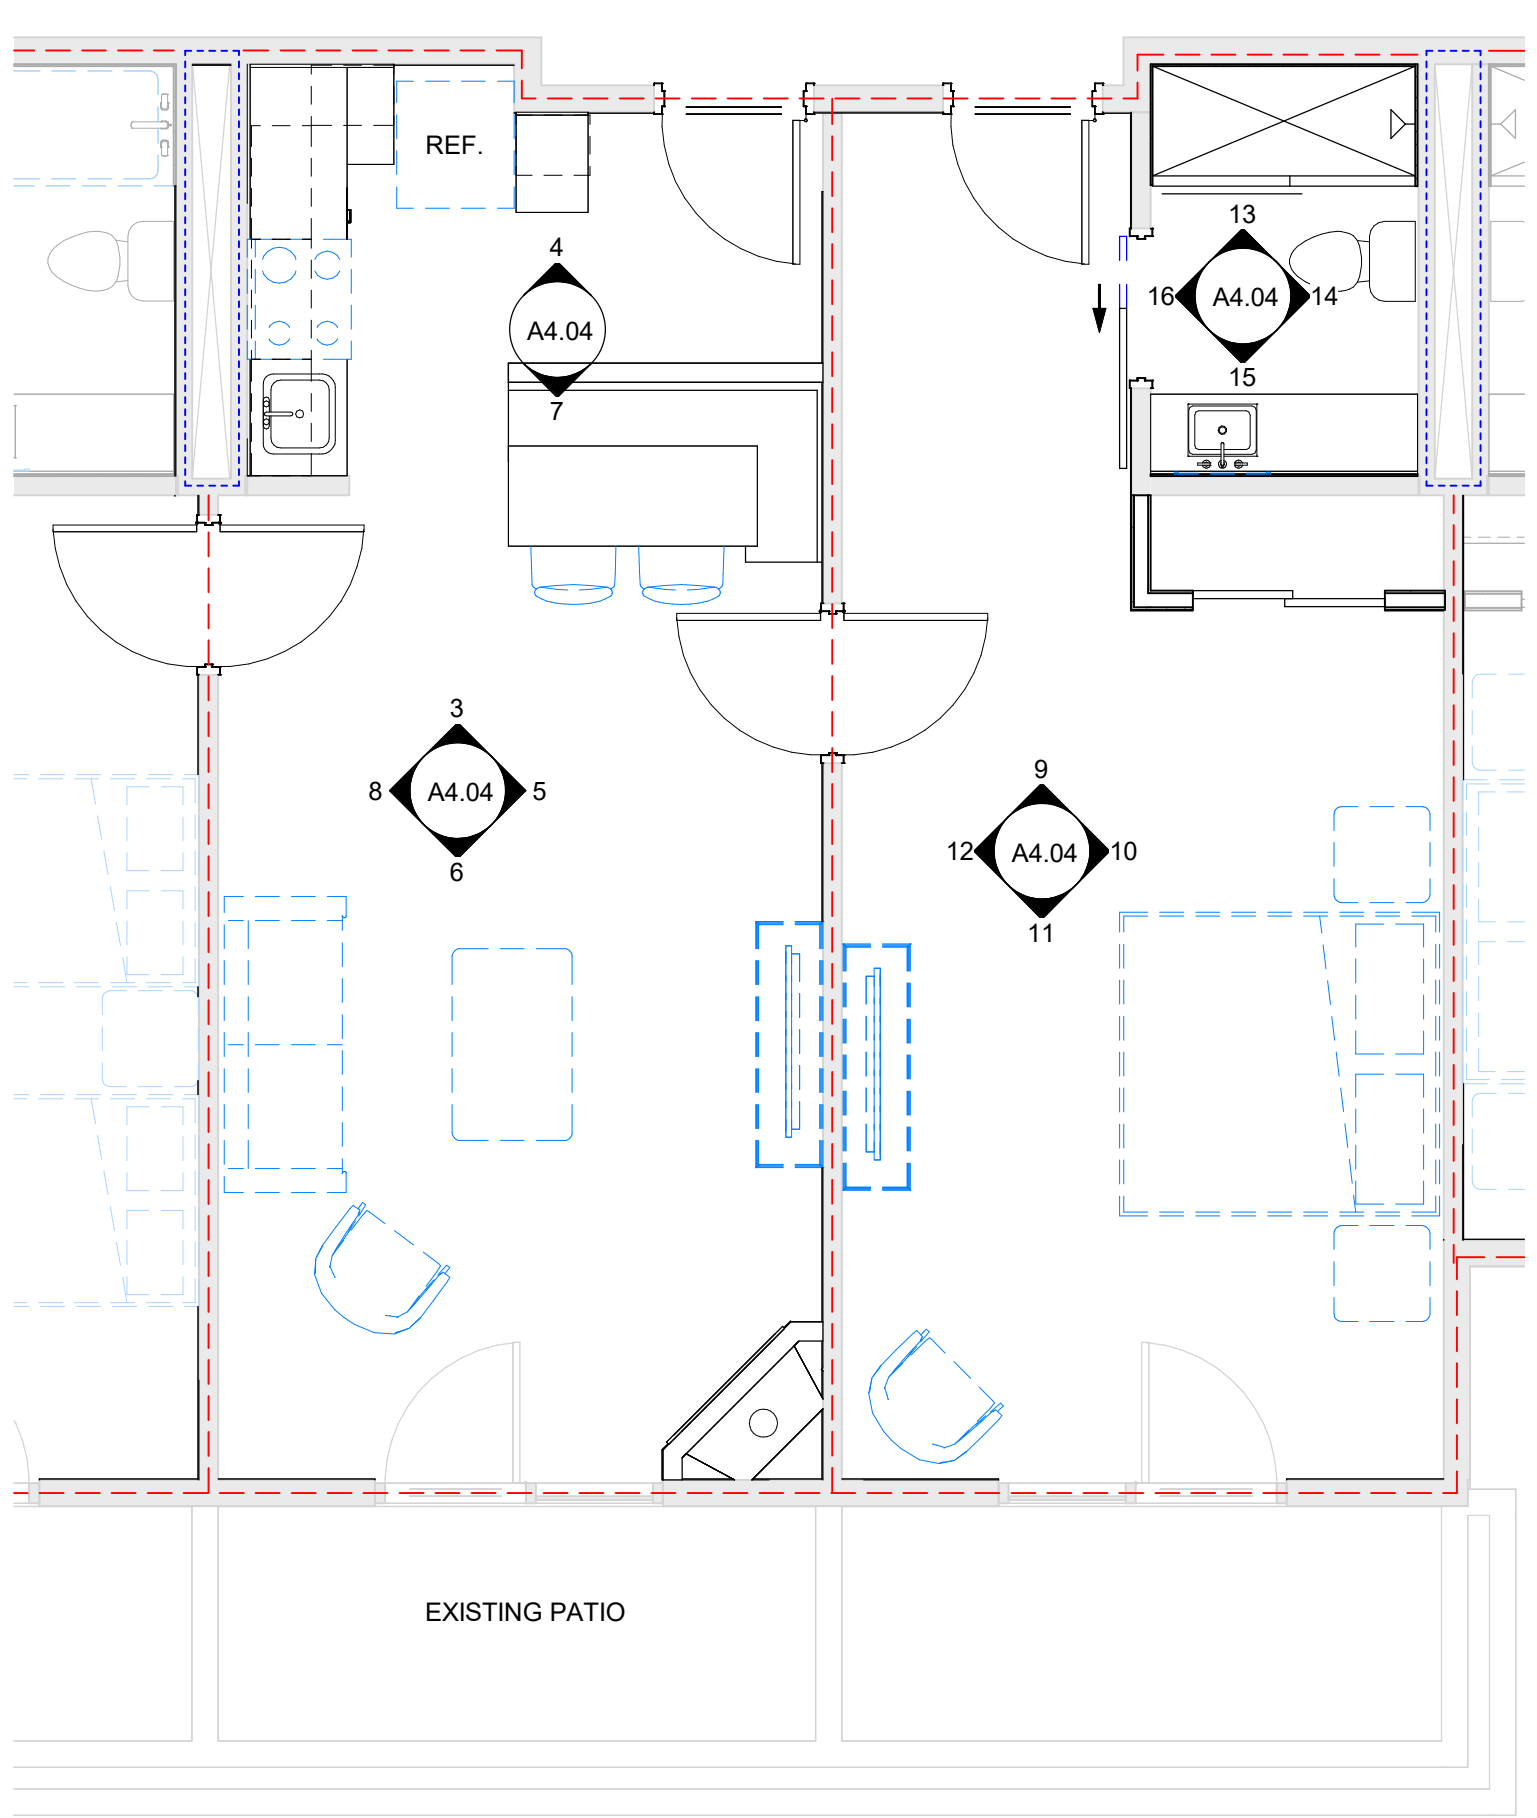


1 | UNIT-D FLOOR PLAN
SCALE: 1/4" = 1'-0"

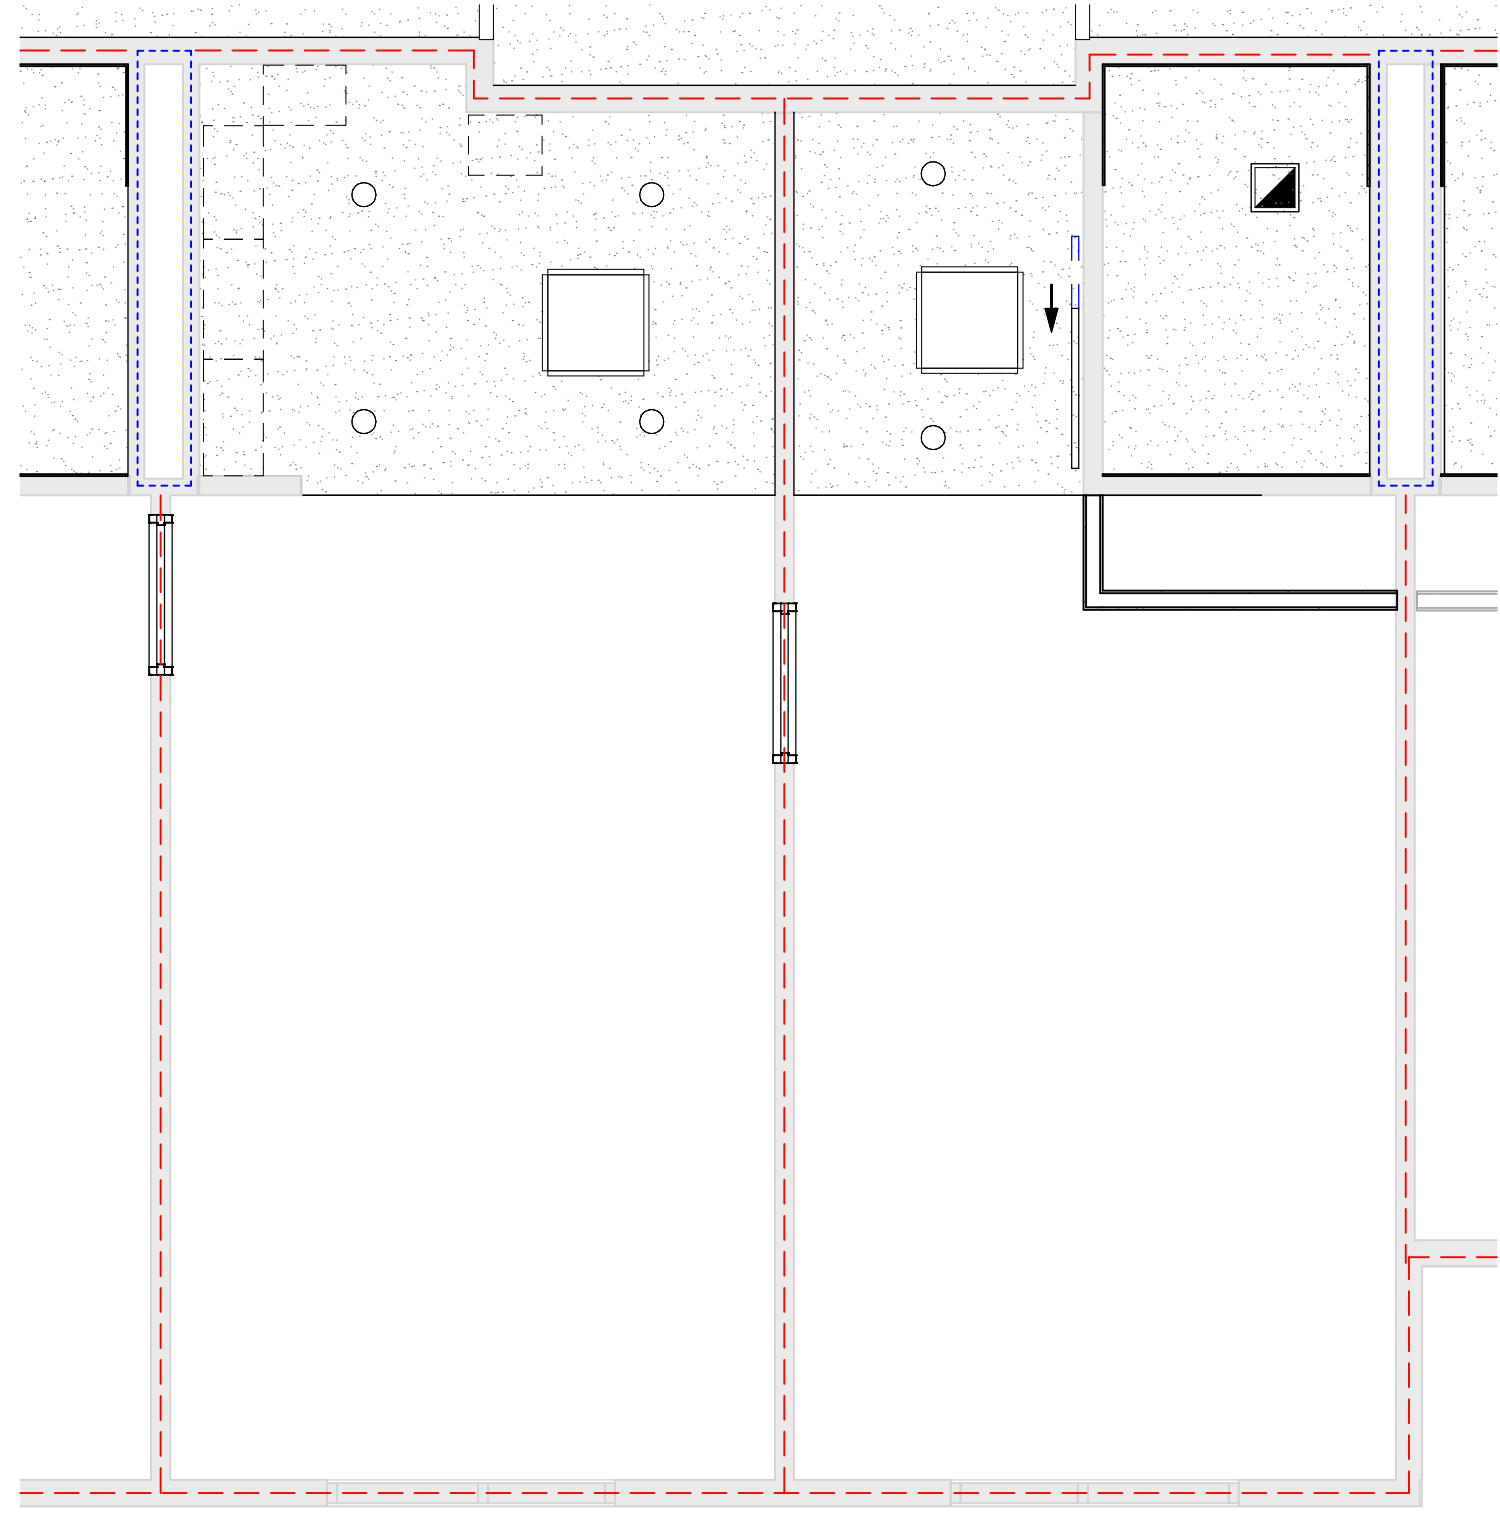


2 | UNIT TYPE-D RCP
SCALE: 1/4" = 1'-0"

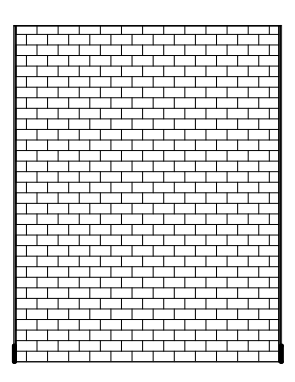


13 | RR-D NORTH
SCALE: 1/4" = 1'-0"

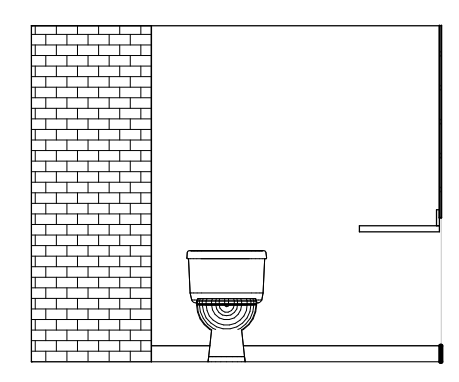

14 | RR-D EAST
SCALE: 1/4" = 1'-0"

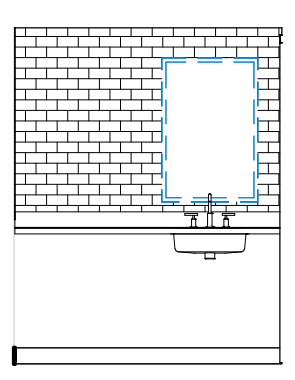

15 | RR-D SOUTH
SCALE: 1/4" = 1'-0"

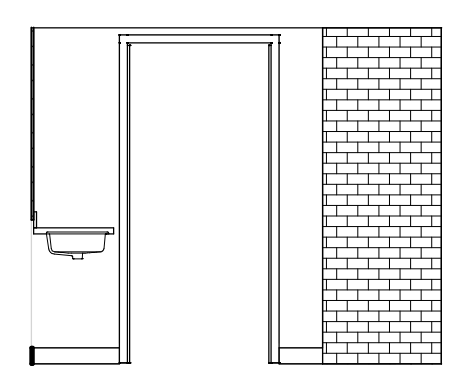


16 | RR-D WEST
SCALE: 1/4" = 1'-0"

UNIT-D AND UNIT-D REVERSE

LEVEL-1:	LEVEL-2:	LEVEL-3:	LEVEL-4:
106	206	306	406
107	207	307	407
113	212	312	412
	213	313	413

WALL TYPE LEGEND

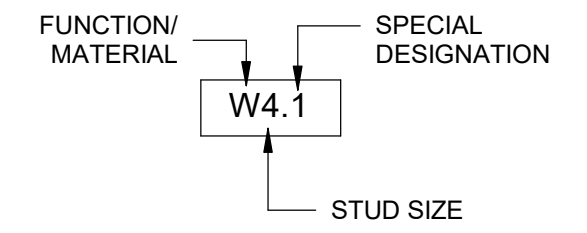


- FUNCTIONS/MATERIAL:
- W: FRAMED WALL
 - F: FRAMED WALL - FIRE RATED
 - 4: 2x4 WOOD STUD
 - 6: 2x6 WOOD STUD
- 1: SPECIAL DESIGNATION, SEE WALL ASSEMBLIES

FIRE SEPERATION LEGEND


- 2- HOUR RATED FIRE SEPERATION, 90 MIN. OPENINGS
- 1-HOUR RATED FIRE SEPERATION, 45 MIN. OPENINGS

GENERAL NOTES


1. DIMENSIONS TO EXISTING WALLS ARE TO FACE OF WALL. DIMENSIONS TO NEW WALLS ARE TO CENTER OF ASSEMBLY. SEE WALL TYPE DETAIL FOR WALL ASSEMBLY THICKNESS
2. ALL FINISHES ARE TO BE CLASS-A FIRE AND SMOKE SPREAD
3. ALL INSTALLATION OF FINISHES TO BE BASED ON MANUFACTURES GUIDELINES. CONTRACTOR TO PROVIDE BLOCKING BEHIND ALL MILLWORK
4. ALL TILE IS TO BE INSTALLED ON APPROVED SUBSTRATE (CEMENT BOARD OR TILE BACKER) WITH A FLUID APPLIED WATERPROOFING IN WET AREAS THAT IS APPROVED FOR THE SUBSTRATE USED. CONCRETE FLOOR IS TO REMAIN EXPOSED AND BE CLEANED AND SEALED. CONTRACTOR IS RESPONSIBLE TO PROTECT SLAB DURING CONSTRUCTION AS NEEDED.
5. CONTRACTOR IS TO COORDINATE ALL LOUD AND DISTRUPTIVE CONSTRUCTION ACTIVITIES WITH THE OWNER AND LANDLORD AS NEEDED AND PROVIDE ACCOMMODATES AS NEEDED FOR THE ADJACENT TENANT SPACES WHICH MAY INCLUDE AFTER HOUR WORK FOR SUCH DISTRUPTIVE ACTIVITIES

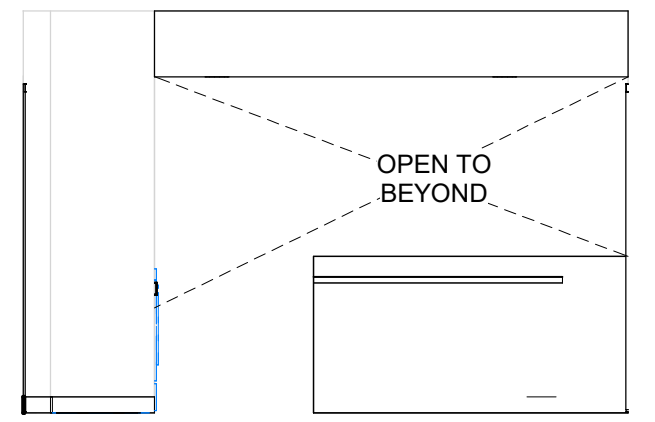


3 | LIVING-D NORTH
SCALE: 1/4" = 1'-0"

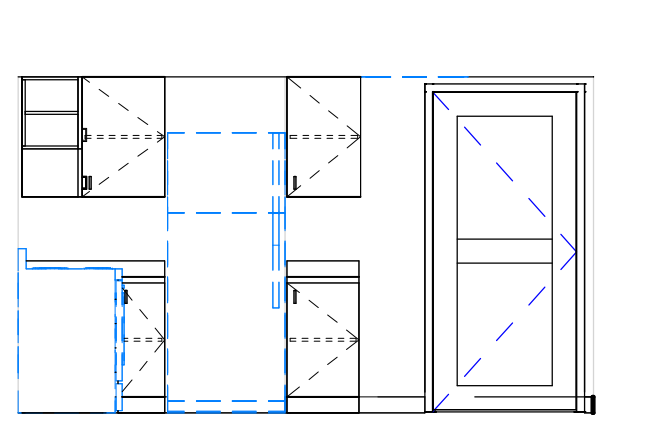

4 | LIVING-D NORTH-2
SCALE: 1/4" = 1'-0"

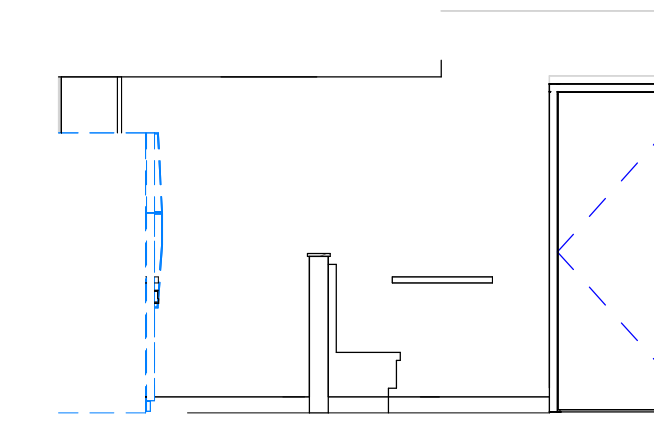


5 | LIVING-D EAST
SCALE: 1/4" = 1'-0"

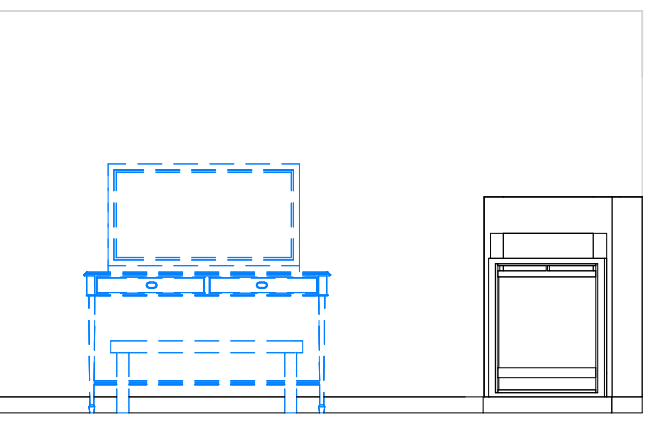


6 | LIVING-D SOUTH
SCALE: 1/4" = 1'-0"




7 | LIVING-D SOUTH-2
SCALE: 1/4" = 1'-0"

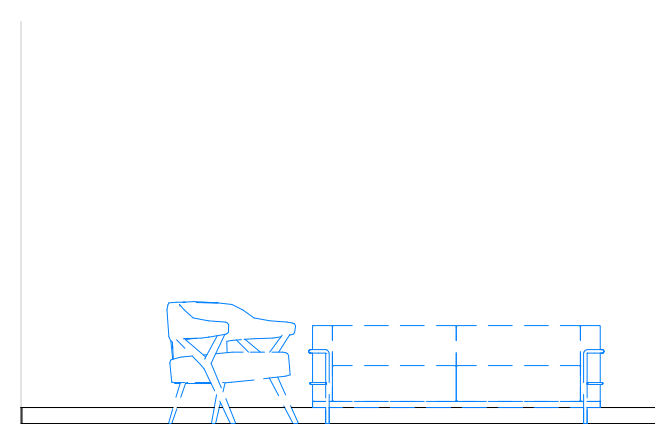

8 | LIVING-D WEST
SCALE: 1/4" = 1'-0"

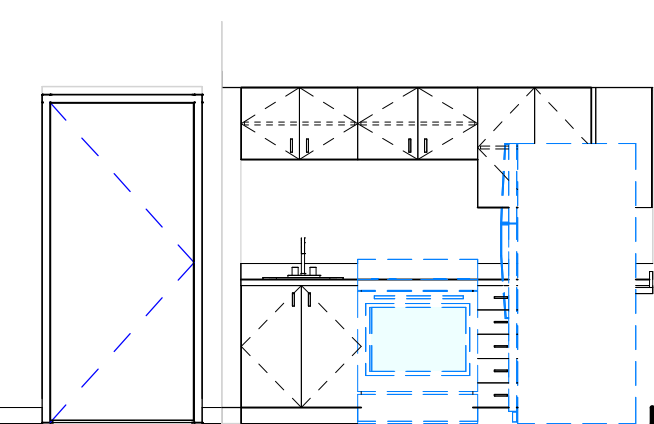


9 | BED RM-D NORTH
SCALE: 1/4" = 1'-0"

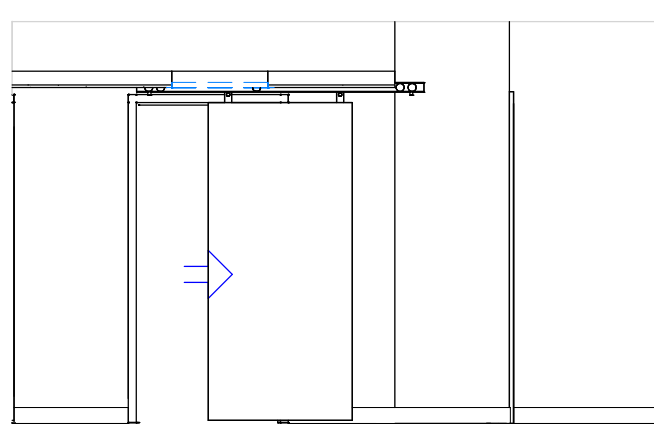



10 | BED RM-D EAST
SCALE: 1/4" = 1'-0"



11 | BED RM-D SOUTH
SCALE: 1/4" = 1'-0"

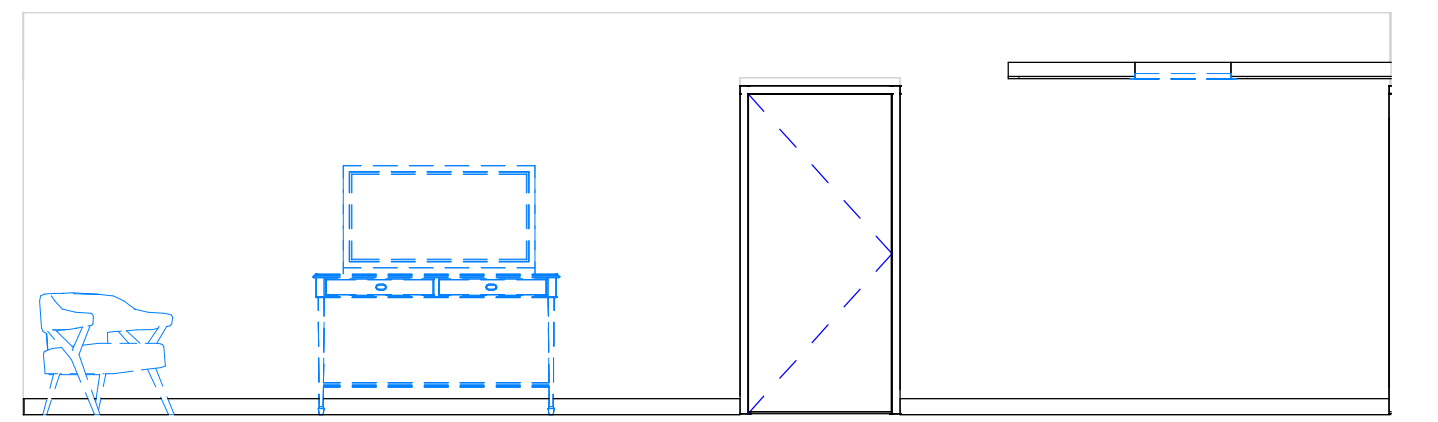


12 | BED RM-D WEST
SCALE: 1/4" = 1'-0"

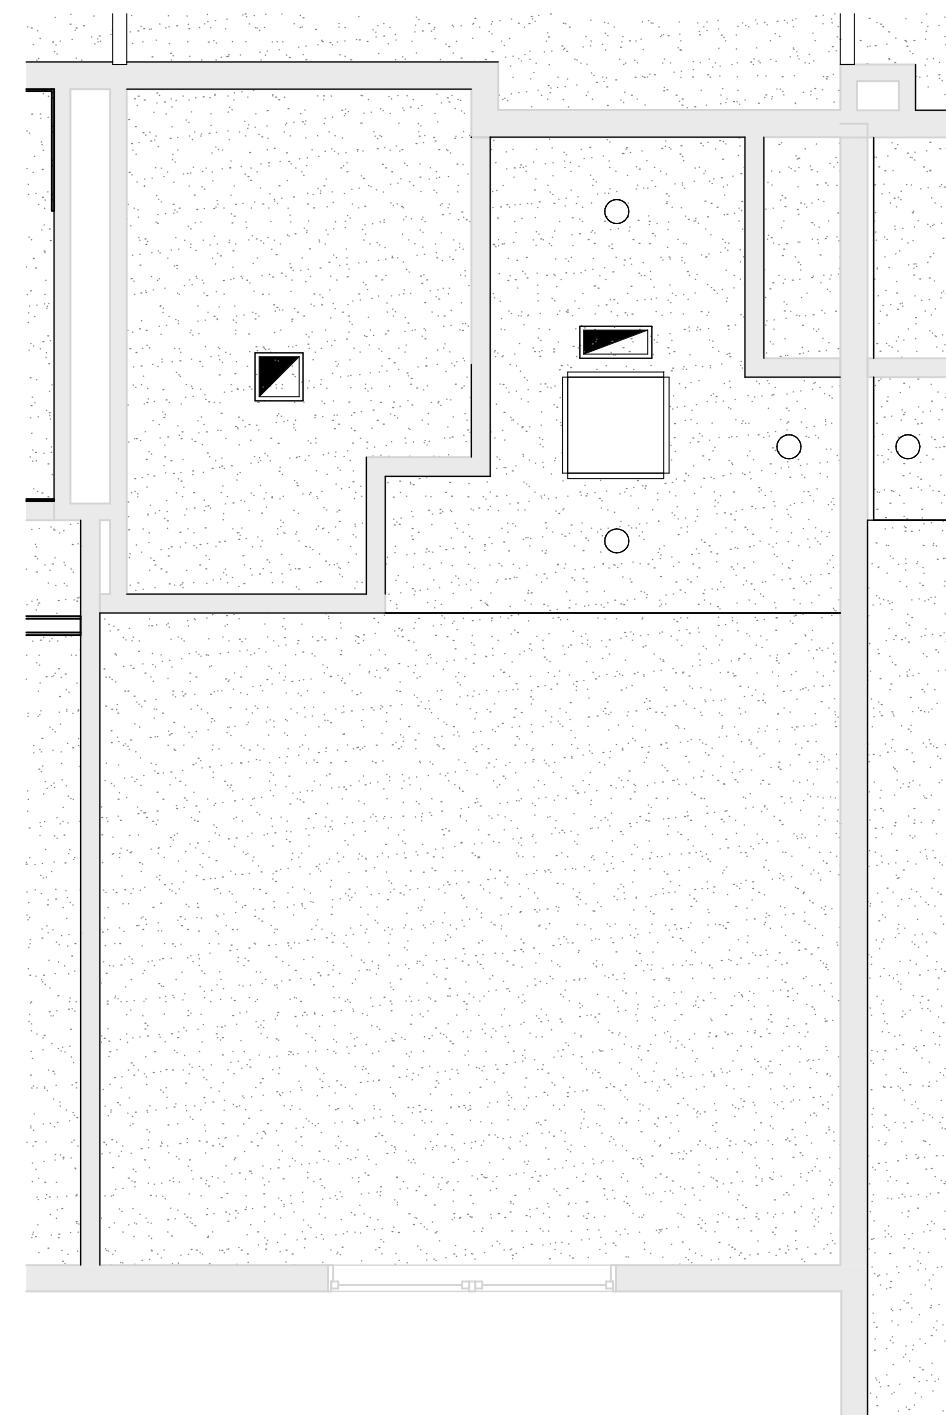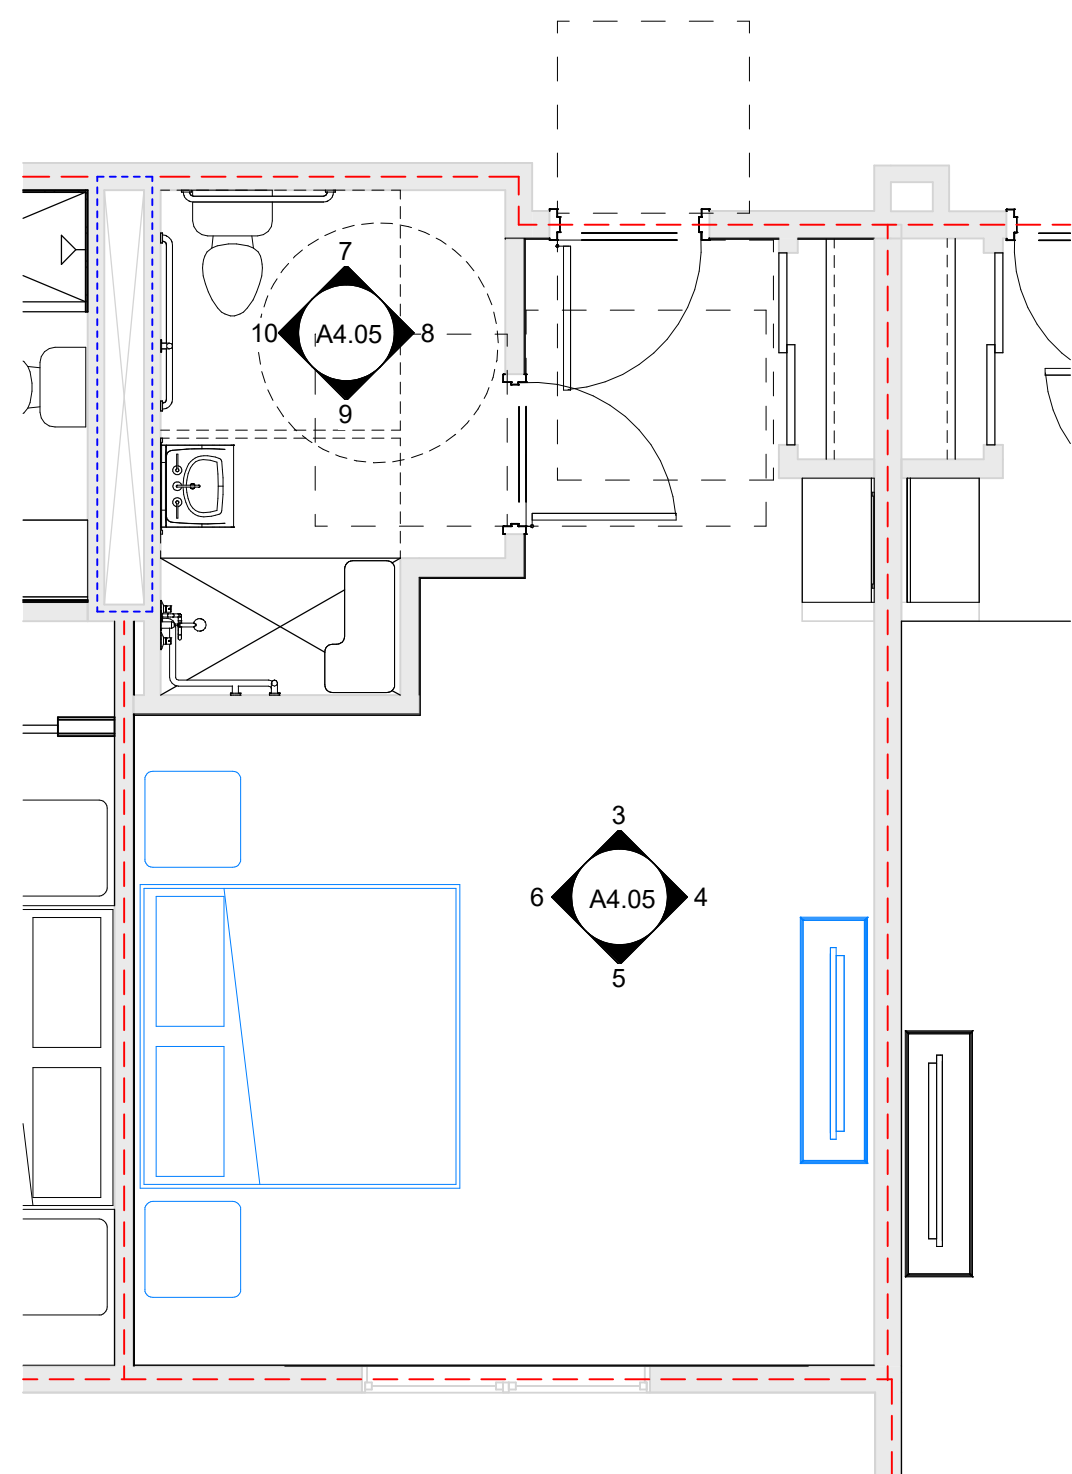


1 UNIT TYPE-Q FLOOR PLAN
 SCALE: 1/4" = 1'-0"


2 UNIT TYPE-Q RCP
 SCALE: 1/4" = 1'-0"

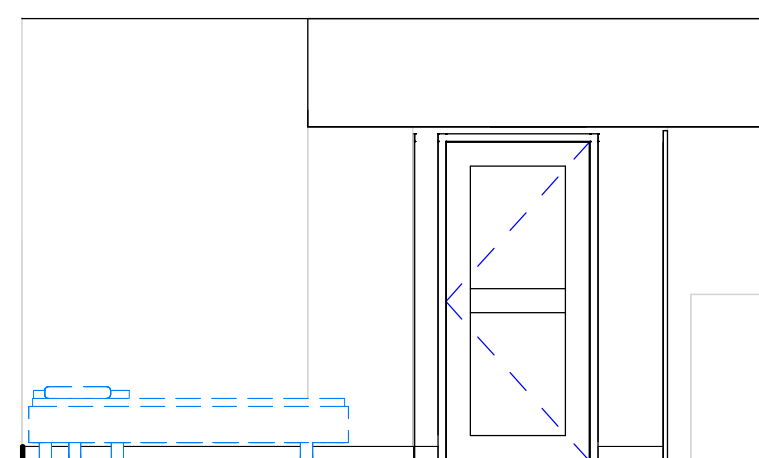


3 BED RM-Q NORTH
 SCALE: 1/4" = 1'-0"

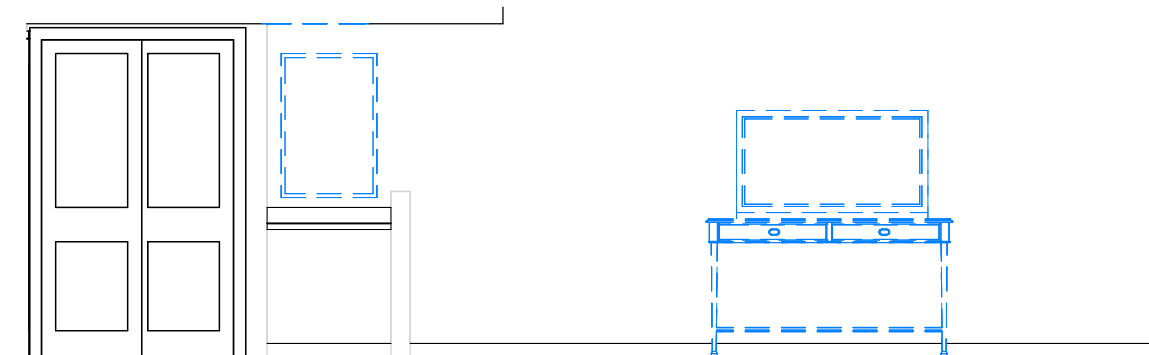


4 BED RM-Q EAST
 SCALE: 1/4" = 1'-0"

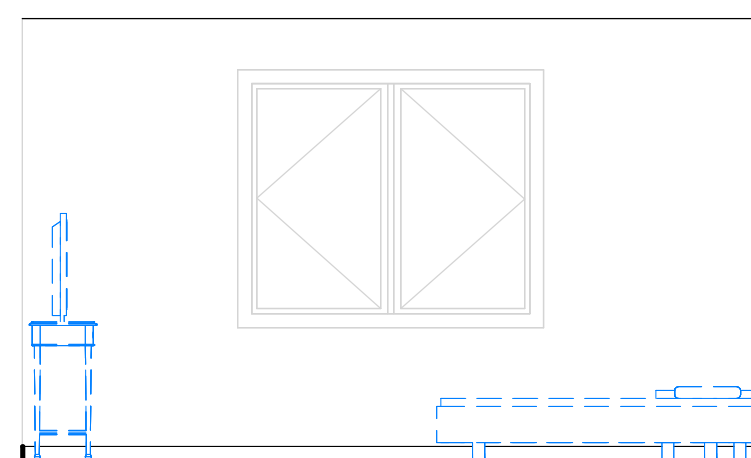


5 BED RM-Q SOUTH
 SCALE: 1/4" = 1'-0"

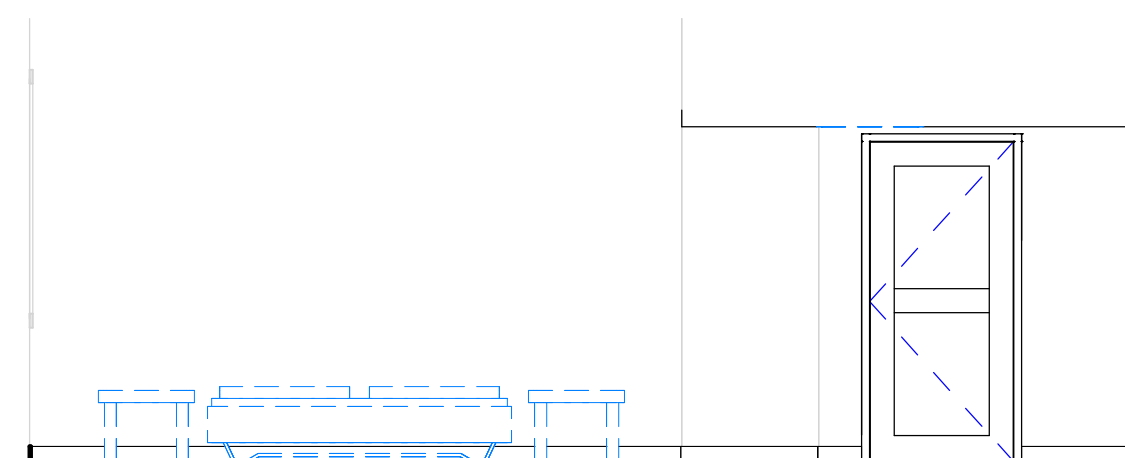


6 BED RM-Q WEST
 SCALE: 1/4" = 1'-0"

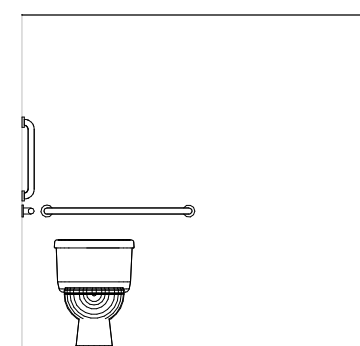


7 RR-Q NORTH
 SCALE: 1/4" = 1'-0"

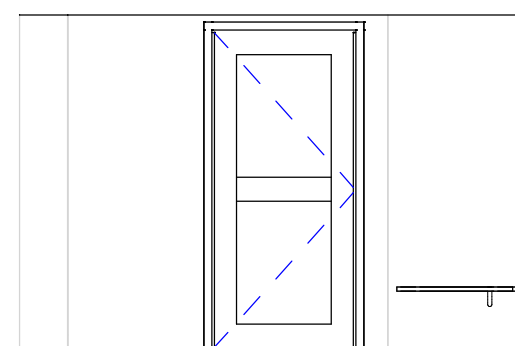

8 RR-Q EAST
 SCALE: 1/4" = 1'-0"

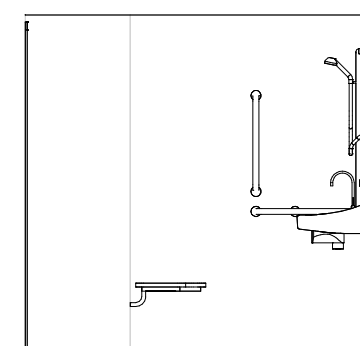

9 RR-Q SOUTH
 SCALE: 1/4" = 1'-0"

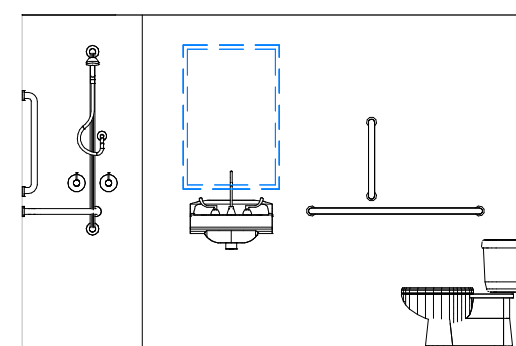


10 RR-Q WEST
 SCALE: 1/4" = 1'-0"

UNIT-Q

LEVEL-3: 328
 LEVEL-4: 428

WALL TYPE LEGEND

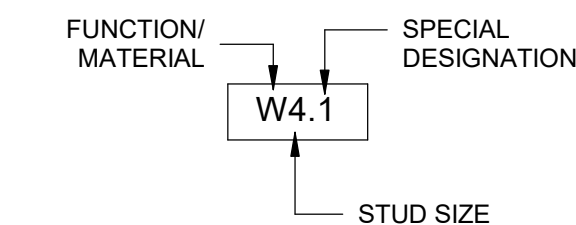

FUNCTIONS/MATERIAL:
 W: FRAMED WALL
 F: FRAMED WALL - FIRE RATED

4: 2x4 WOOD STUD
 6: 2x6 WOOD STUD

1: SPECIAL DESIGNATION,
 SEE WALL ASSEMBLIES

FIRE SEPERATION LEGEND

--- 2-HOUR RATED FIRE SEPARATION, 90 MIN. OPENINGS
 --- 1-HOUR RATED FIRE SEPARATION, 45 MIN. OPENINGS

GENERAL NOTES

- DIMENSIONS TO EXISTING WALLS ARE TO FACE OF WALL. DIMENSIONS TO NEW WALLS ARE TO CENTER OF ASSEMBLY. SEE WALL TYPE DETAIL FOR WALL ASSEMBLY THICKNESS.
- ALL FINISHES ARE TO BE CLASS-A FIRE AND SMOKE SPREAD.
- ALL INSTALLATION OF FINISHES TO BE BASED ON MANUFACTURERS GUIDELINES. CONTRACTOR TO PROVIDE BLOCKING BEHIND ALL MILLWORK.
- ALL TILE IS TO BE INSTALLED ON APPROVED SUBSTRATE (CEMENT BOARD OR TILE BACKER) WITH A FLUID APPLIED WATERPROOFING IN WET AREAS THAT IS APPROVED FOR THE SUBSTRATE USED. CONCRETE FLOOR IS TO REMAIN EXPOSED AND BE CLEANED AND SEALED. CONTRACTOR IS RESPONSIBLE TO PROTECT SLAB DURING CONSTRUCTION AS NEEDED.
- CONTRACTOR IS TO COORDINATE ALL LOUD AND DISTRUPTIVE CONSTRUCTION ACTIVITIES WITH THE OWNER AND LANDLORD AS NEEDED AND PROVIDE ACCOMMODATES AS NEEDED FOR THE ADJACENT TENANT SPACES WHICH MAY INCLUDE AFTER HOUR WORK FOR SUCH DISTRUPTIVE ACTIVITIES.

REVISIONS #	Description	Date