


**Think**  
Architecture

Architecture  
Interior Design  
Landscape Architecture  
Land Planning  
Construction Management

5151 South 900 East, Suite 200  
Salt Lake City, UT 84117  
Ph: 801.269.0355  
Fax: 801.269.1425  
www.thinkaec.com

The designs shown and described herein including all technical drawings, graphic representation & models thereof, are proprietary & can not be copied, duplicated, or commercially exploited in whole or in part without the sole and express written permission from THINK Architects, Inc.

These drawings are available for limited review and evaluation by clients, consultants, contractors, government agencies, vendors and office personnel only in accordance with this notice.

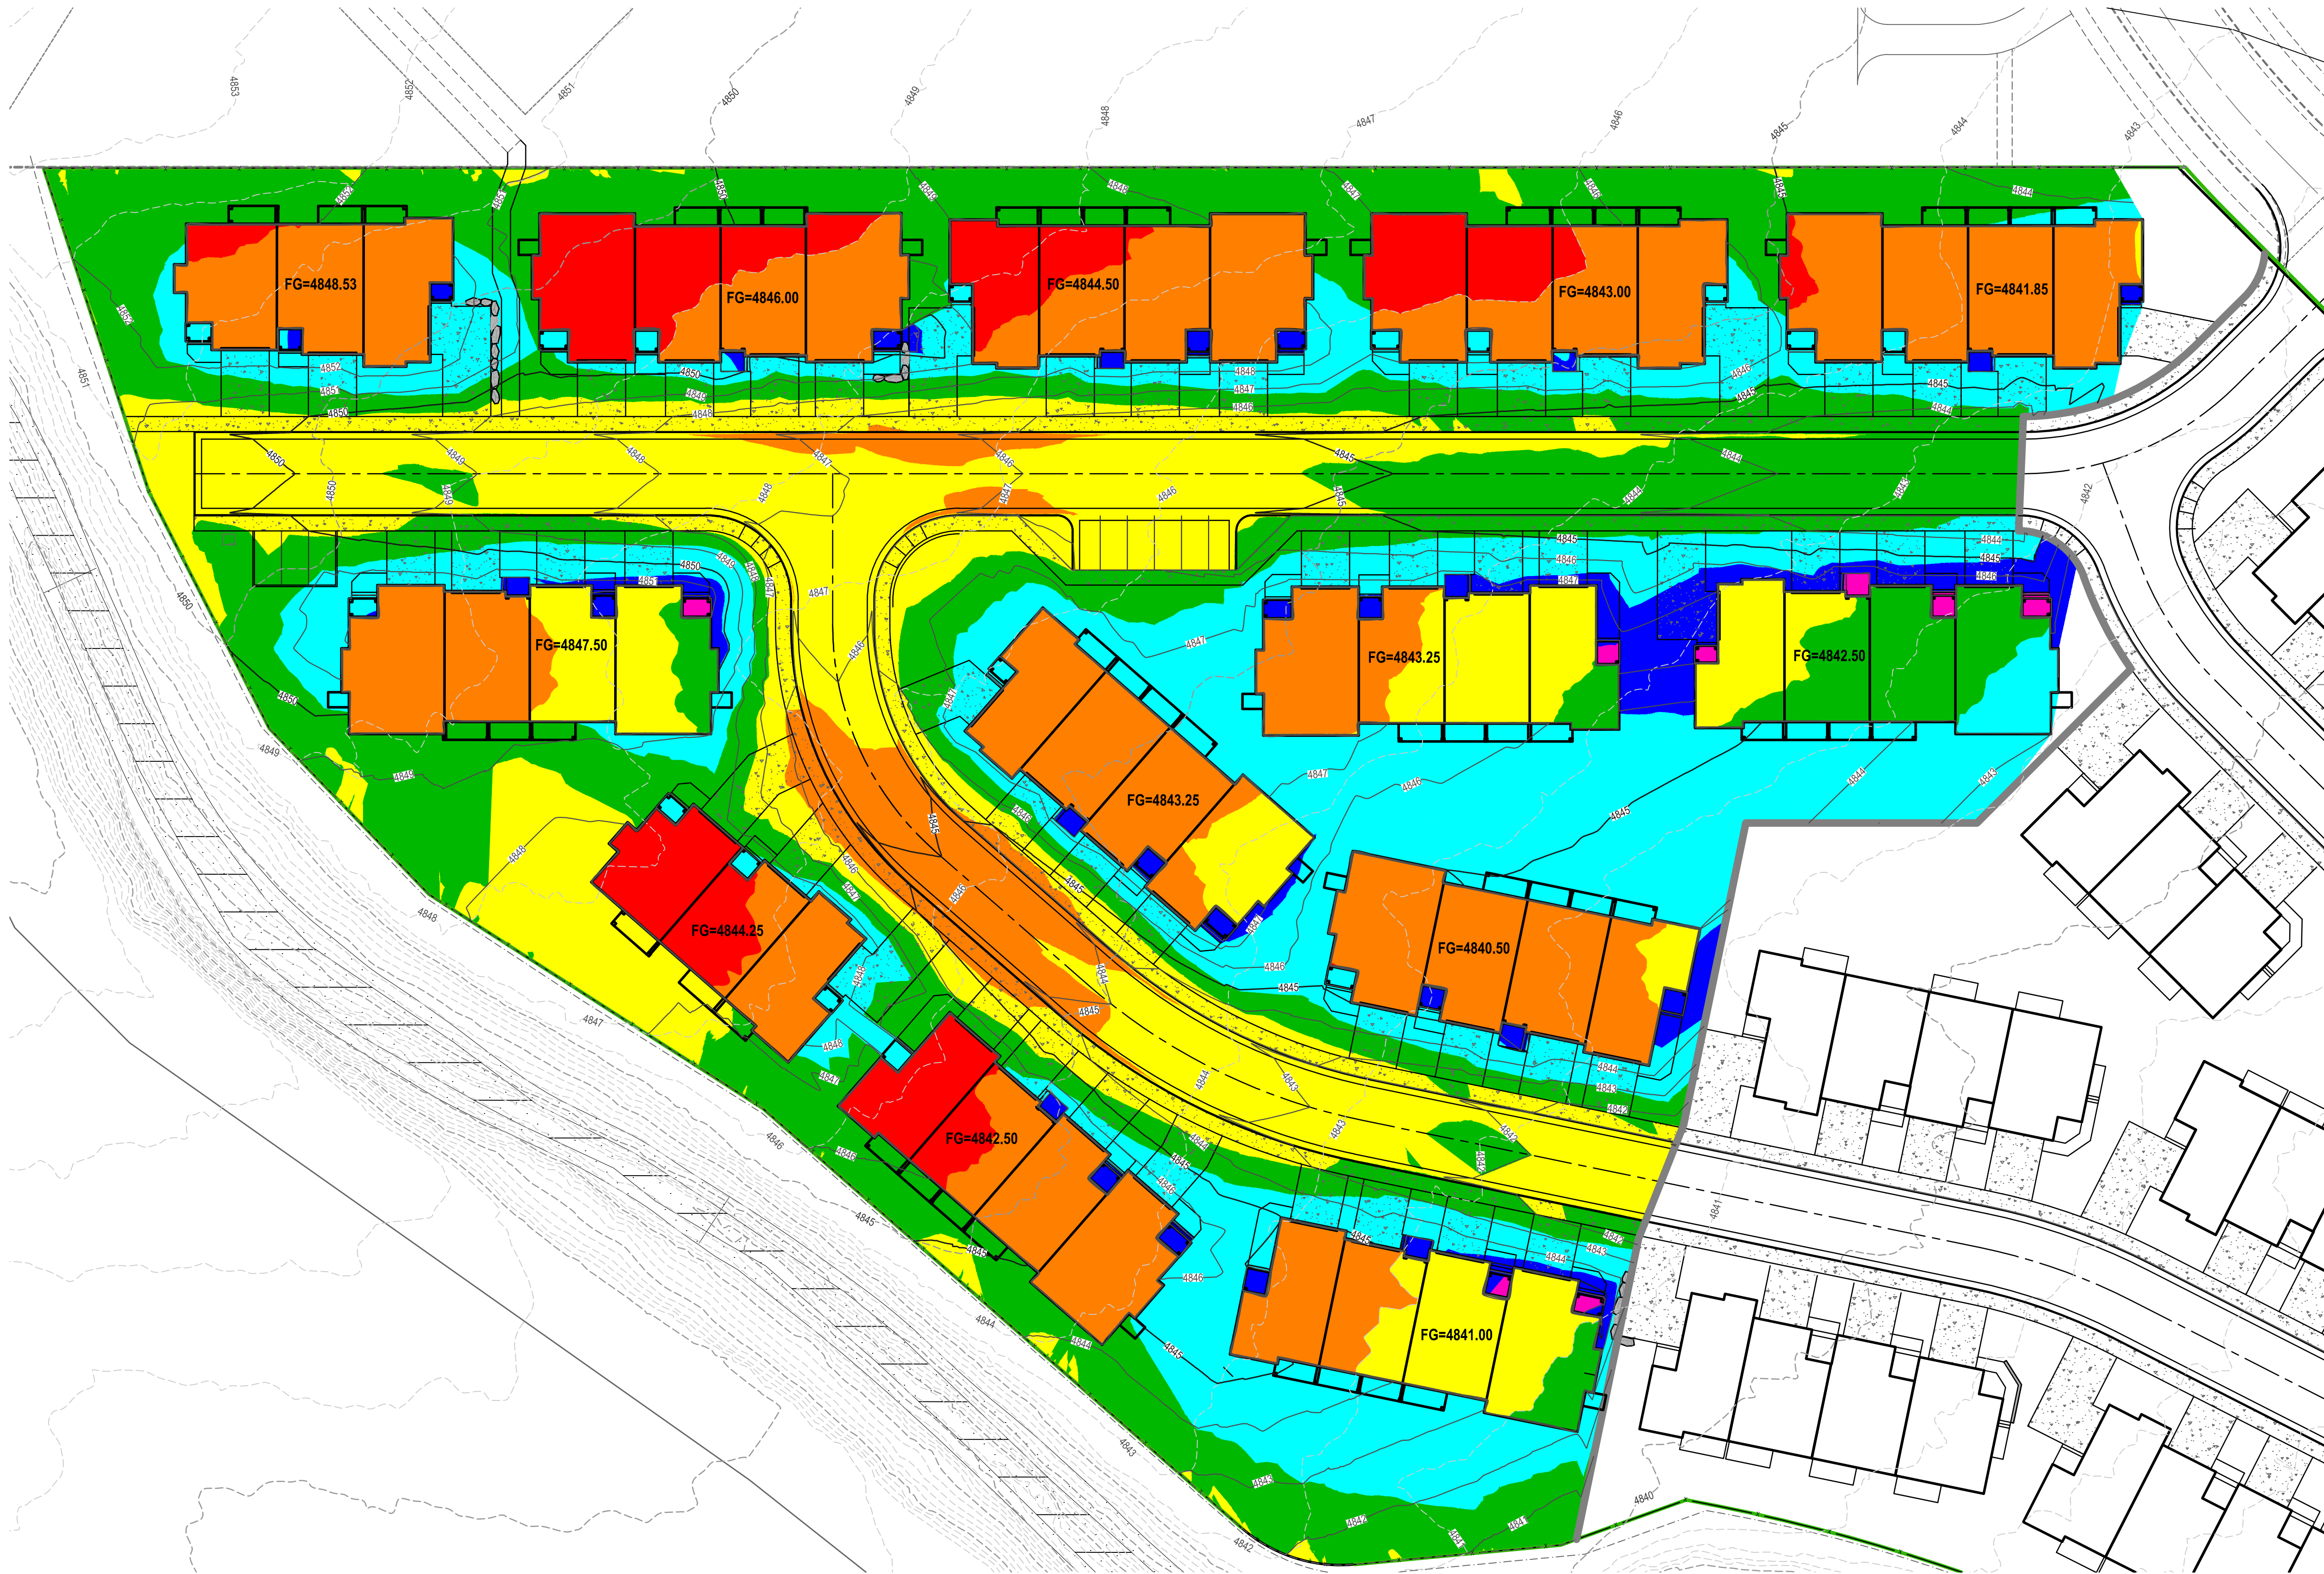

ELEVATIONS TABLE			
NUMBER	MINIMUM ELEVATION	MAXIMUM ELEVATION	COLOR
1	-5.00	-3.00	Red
2	-3.00	-1.00	Orange
3	-1.00	0.00	Yellow
4	0.00	1.00	Green
5	1.00	3.00	Cyan
6	3.00	5.00	Blue
7	5.00	7.00	Pink

**EARTHWORKS**  
**CUT** =5,215 CY  
**FILL** =4,750 CY  
**NET(CUT)** =465 CY

AUTUMN SKY TOWNHOMES

5390 WEST BALANCED ROCK LANE  
HERRIMAN, UTAH

PROJECT NO. 00000  
DATE: Apr 25, 2018

SHEET TITLE:  
MASS  
GRADING

SHEET NUMBER:

**EX-100**

BUILDING

